


Plan of the Proposed Public Road in
 WHITE TOWNSHIP, CAMBRIA COUNTY, PENNA.
 Scale: 1 inch = 200 feet. Surveyed June 27, 1895 by
 J. Leard Elder,

Civil and Mining Engineer
 Ebensburg, Penna.

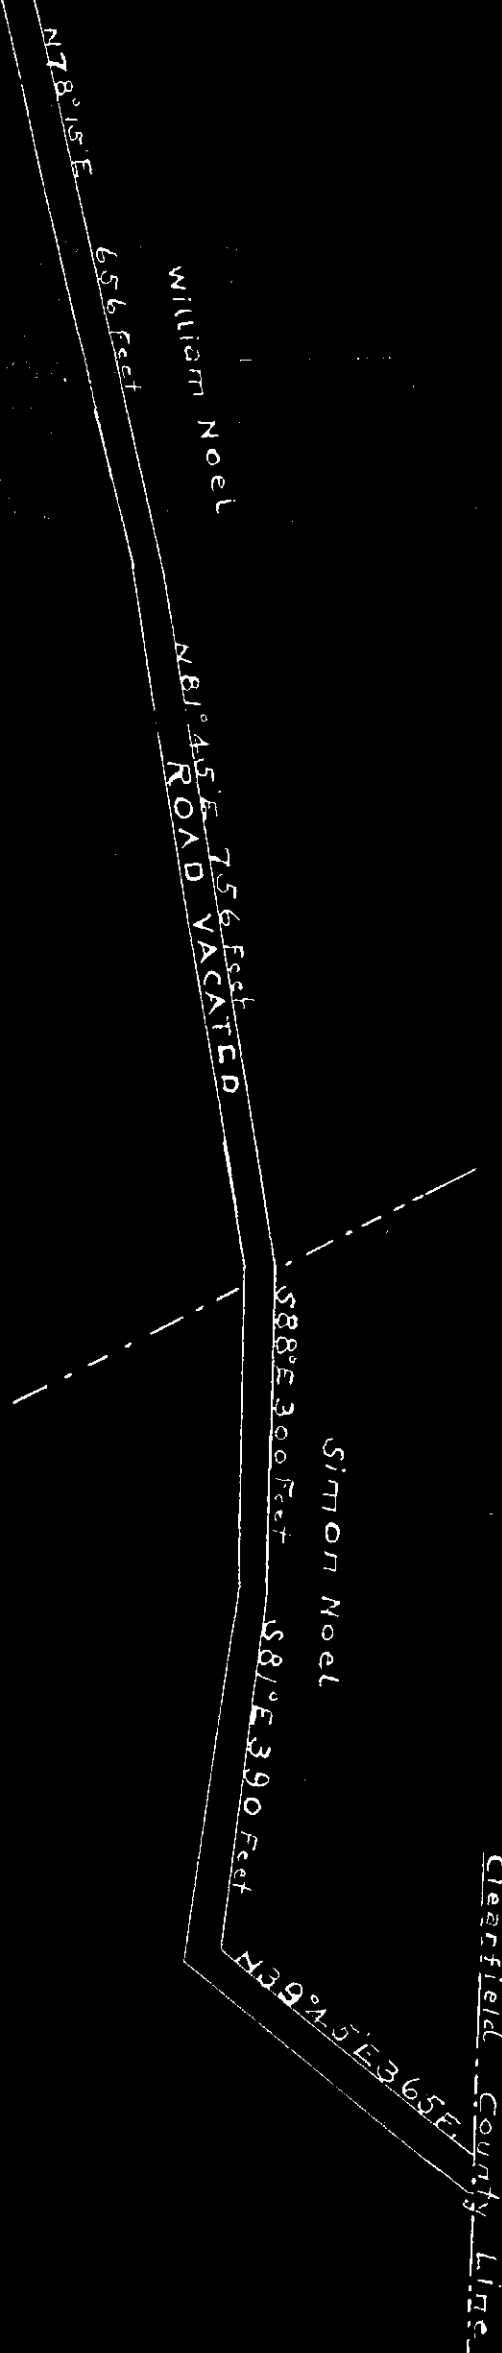

Viewers appointed upon an order of the Court of
 Quarter Sessions dated June 26, 1895:
 J. Leard Elder, E. R. Dunegan and Terrence DeLozier

R.D.#6 - June 1895

Rate Receipts

Commonwealth of Pennsylvania, }
County of Cambria, } ss.

At a Court of Quarter Sessions of the Peace of the County of Cambria held at Ebensburg in the said County, on the ~~twenty-sixth~~ day of ~~June~~ A. D. 1895, before the Honorable Judge of the said Court: Upon the petition of divers inhabitants of the township of ~~White~~ in the said County, setting forth that they labor under inconvenience for want of a ~~road~~ ^{road} or highway, to be cut from a certain public road, beginning at or near a point where the line dividing the farms of William Noel & S. H. Noel crosses the road leading from a road from St. Lawrence to Coalport & extending to the Clearfield County line at or near the residence of Simon Noel in said Township has become inconvenient and burdensome by reason of the fact that the road of which that was a part in Clearfield County leading up to the last mentioned terminus has been changed & for a further reason that such a steep valley exists between the termini herein before described that it is burdensome to the inhabitants of said Township. Your petitioners therefore pray this Honorable Court to appoint viewers to view & locate the hereupon described road and to supply the same by a public road beginning at or near a point in said public road leading from a road from St. Lawrence to Coalport at the point where the line dividing the farms of William Noel & S. H. Noel crosses said road and terminating at a point in the line dividing Clearfield and Cambria Counties there to intersect with a public road now laid out in said Clearfield County from Coalport to said line

and therefore praying the Court to appoint proper persons to ^{view, locate, supply} view and lay out the same according to law. The Court upon due consideration had of the premises, do order and appoint J. Hard Elder SURVEYOR, and Chas. H. Hasegan Esq. and Frederic Delozier

VIEWERS, to view the ground proposed for said road, and if they view the same, and shall agree that there is occasion for such road, they shall proceed to lay out the same, having respect to the shortest distance and the best ground for a road, and in such manner as shall do the least injury to private property, and also be, as far as practicable, agreeable to the desire of the petitioners, and that they make a report of their proceedings to the next Court of Quarter Sessions to be held for said County, stating particularly whether they judge the same necessary for a public or private road, together with a plot or draft thereof, and the courses and distances, and references to the improvements through which it may pass.

BY THE COURT.

ATTEST:

J. H. Pasley,
Clerk.

NOTE.—"It shall be the duty of all persons appointed in the several counties of this Commonwealth to view and review any public or private road or bridge, if they shall decide in favor of locating said road or bridge, to endeavor to procure from the persons over whose land such location may be made releases from all claims for damages that might arise from the opening of such road or the building of such bridge; and in every case where said viewers shall fail to procure such releases, and it shall appear to them that any damages will be sustained, it shall be their duty to assess the damages and make report thereof signed by a majority of their number, and return the same, together with all releases obtained, to the Court of Quarter Sessions, and the damages so assessed shall be conclusive, or may be subject to appeal, review or modification, as may be provided by existing laws in the different counties of this Commonwealth."

"The persons appointed as aforesaid shall view such ground, and if they shall agree that there is occasion for a road, they shall proceed to lay out the same, having respect to the shortest distance, and the best ground for a road, and in such manner as shall do the least injury to private property, and also be, as far as practicable, agreeable to the desire of the petitioners."

"The viewers, as aforesaid, shall make report, at the next term of said Court, and in the said report shall state particularly: first, who of them were present at the view; second, whether they were severally sworn or affirmed; third, whether the road desired be necessary for a public or private road; they shall also annex and return to the Court a plot or draft thereof, stating the courses and distances, and noting briefly the improvements through which it may pass; and, whenever practicable, the viewers shall lay out the said roads at an elevation not exceeding five degrees (except at the crossing of ravines and streams, where, by moderate filling and bridging, the declination of the road may be preserved within that limit."

to 6 June 1896
 File

No.....

Order to view & report on a road
 to be made beginning
 at the house of Francis Johnson the
 line dividing the farms of the
 & the school houses etc. and
 leading from a road from
 the house of the same of the
 and west trending to the school
 field to the line above
 residence of Francis Johnson
 in White traps

Viewers
 Edward Beard
 G. L. Duncanson
 James DeLozier

Technology Binds 90

Filed 2 Sept. 1896

Stellen 1896

Case No. 13, 24, 1896

31 Oct. 1896 Read and confirmed said and further
 supplied ordered to be opened 30ft wide.
 By the Court.

17 Feby. 1896. Confirmed absolute.
 By the Court

To the Honorable A. V. Barker President Judge
of the Court of Quarter Sessions of Cambria County Pennsylvania

We the undersigned appointed by the aforesaid order
respectfully report that after giving notice as
required by law and having all been present at
the view of the ground proposed for such
road to be vacated and supplied and having
all been first severally sworn or affirmed
to perform our duties according to law.

We in pursuance of said order have viewed
the ground described in said order and
believing the Township road beginning at or
near a point where the line dividing the farms
of Wm and J. A. Stoel crosses the road leading
from a road from St Lawrence to Coalport and
extending to the Clearfield County line at or
near the residence of Simon Stoel in said
White Township has become inconvenient
and burdensome by reason of the fact that
the road of which that was a part in Clearfield
County leading up to the last mentioned townships has
been changed and for a further reason that
such a steep hill exists the grade on it is twenty
feet fall to the one hundred feet and said
road greatly exceeds five degrees in Elevation
and ought therefore to be vacated and have
viewed and vacated the same as follows
Beginning in Township road at a point where the
line dividing the farms of Wm & J. A. Stoel crosses

The road leading from St Lawrence to Coalport
 thence North sixty nine and one fourth degrees East
 one hundred and ninety feet thence North twenty
 eight degrees East six hundred and fifty six
 feet thence North eighty one and three fourths
 degrees East seven hundred and fifty six feet
 through William Cooks land thence through
 Simon Cooks land South eighty eight degrees
 East three hundred feet thence South eighty one
 degrees East three hundred and ninety feet
 thence North forty degrees East three hundred
 and sixty five feet to the Clearfield County
 line and have supplied viewed and laid
 out and do return for public use the following
 road to wit: Beginning in Township road at
 a point where the line dividing the farms of
 Mrs & a Cook crosses said road leading from
 St Lawrence to Coalport thence along said line
 North thirty seven degrees West four hundred
 and eighty six feet thence through J. Yates
 land North thirty six degrees East three
 hundred and thirty feet to Clearfield County
 line the roads pass through improved land
 no damages claimed said road as aforesaid
 laid out we are of the opinion is necessary for
 a public road and recommend the same a plot or draft
 is herewith attached Witness our hands this 27th day of
 August 1875

J. Leard Elder
 Jerome DeLozier
 E. A. Deming

J. Leard Elder	3 days	12.00
"	41 miles	4.10
E. R. Deming	1 day	2.00
"	13 "	1.30
Simon Cook	1 day	2.00
"	13 miles	1.30
George P. Deming	one chairman	
		24.20

To the Honorable A. V. Barker, President Judge of the
Court of Quarter Sessions of Cambria County Pennsylvania.

The petition of the undersigned, inhabitants of the
Township of White in said County and State respectfully represent:


That a certain public road, beginning at or near a point
where the line dividing the farms of William Noel and S. A. Noel
crosses the road leading from a road from St. Lawrence to ~~Coalport~~
~~Coalport~~, and extending to the Clearfield County line
at or near the residence of ~~Simon Noel~~ in said Township
inconvenient and burdensome, by reason of the fact that the
road of which this was a part in Clearfield County leading up
to the last mentioned terminus has been changed, and for a further
reason that such a steep hill exists between the terminus herein-
before described that it is burdensome to the inhabitants of said
township.

Your petitioners therefore pray this Honorable Court
to appoint viewers to view and vacate the hereinbefore described
road, and to supply the same by a public road, beginning at
or near a point in said public road, leading from a road from
St. Lawrence to ~~Coalport~~ at the point where the line divid-
ing the farms of William Noel and S. A. Noel crosses said road,
and terminating at a point in the line dividing Clearfield and
Cambria Counties, there to intersect with a public road, now laid
out in said Clearfield County from Coalport to said Line.

And they will etc.

B. H. Gill
J. I. Esch
J. A. Esch

Giles Stephens
J. L. Gill
Josh H. Esch

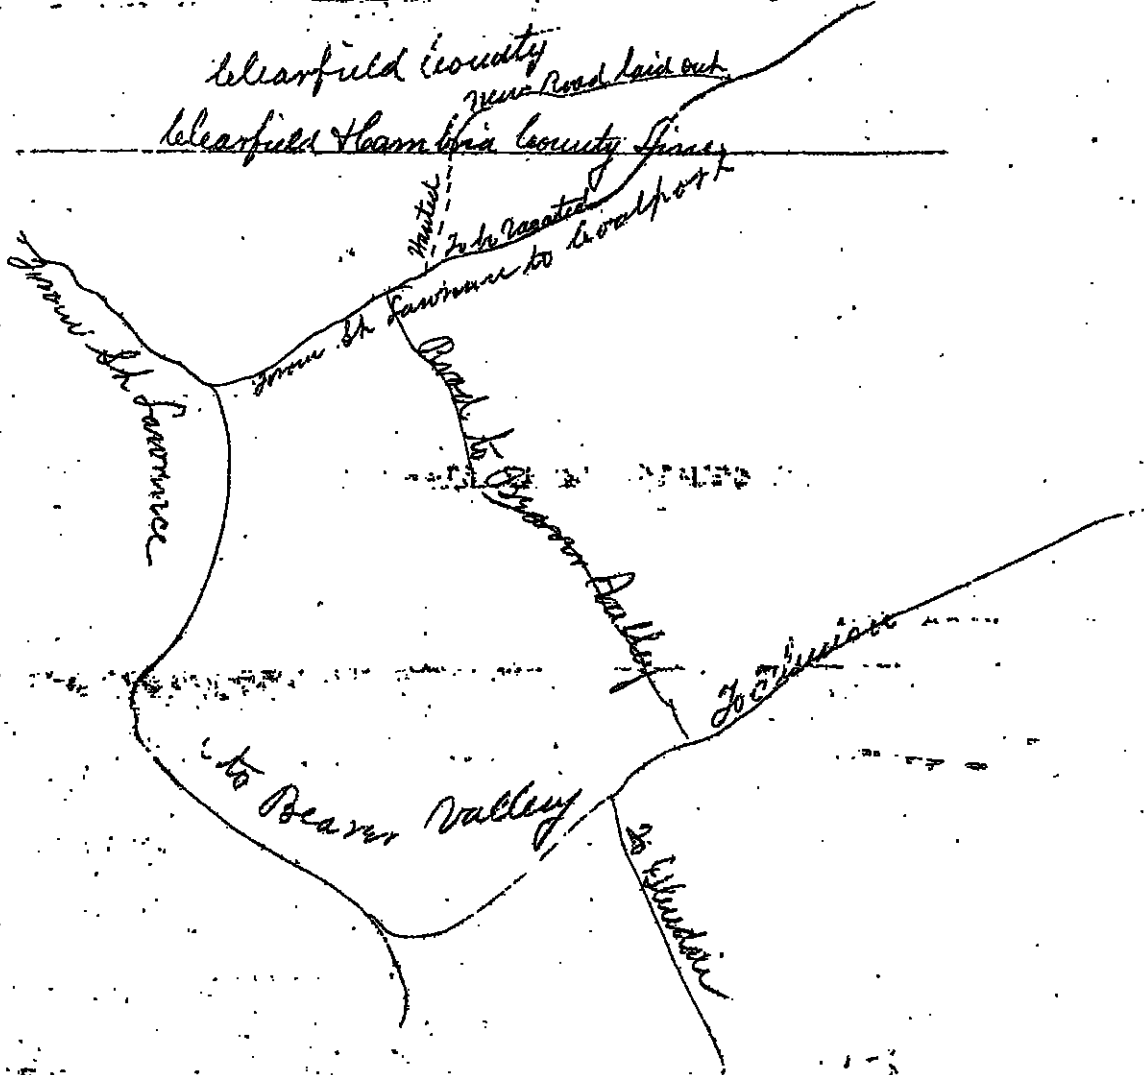

Initial Gate

- W. E. Glass
- D. Strayer
- W. B. Thompson
- G. H. Shields
- Joel Bates
- J. H. [unclear]

No 6 June Dec 1895

Petition of inhabitants of
State Township, for the applica-
tionment of records to record
road in State Township.

June 26th 1895

J. Sain Elder

E. R. Dunnington

George Helger

Approved viewers

W. H. Burr

Filed 26 June 1895