


Ad # 3 June 1950
Not Micriflamed

DRAWING SHOWING
 THE ABANDONED AND RELOCATED
 PORTIONS OF
 ROUTE 53 SECTION 7
 GALLITZIN & CRESSON TWR
 CAMBRIA CO. DISTRICT 9
 SCALE: 1"=300'

PLAN APPROVED BY THE
 GOVERNOR JULY 25, 1946

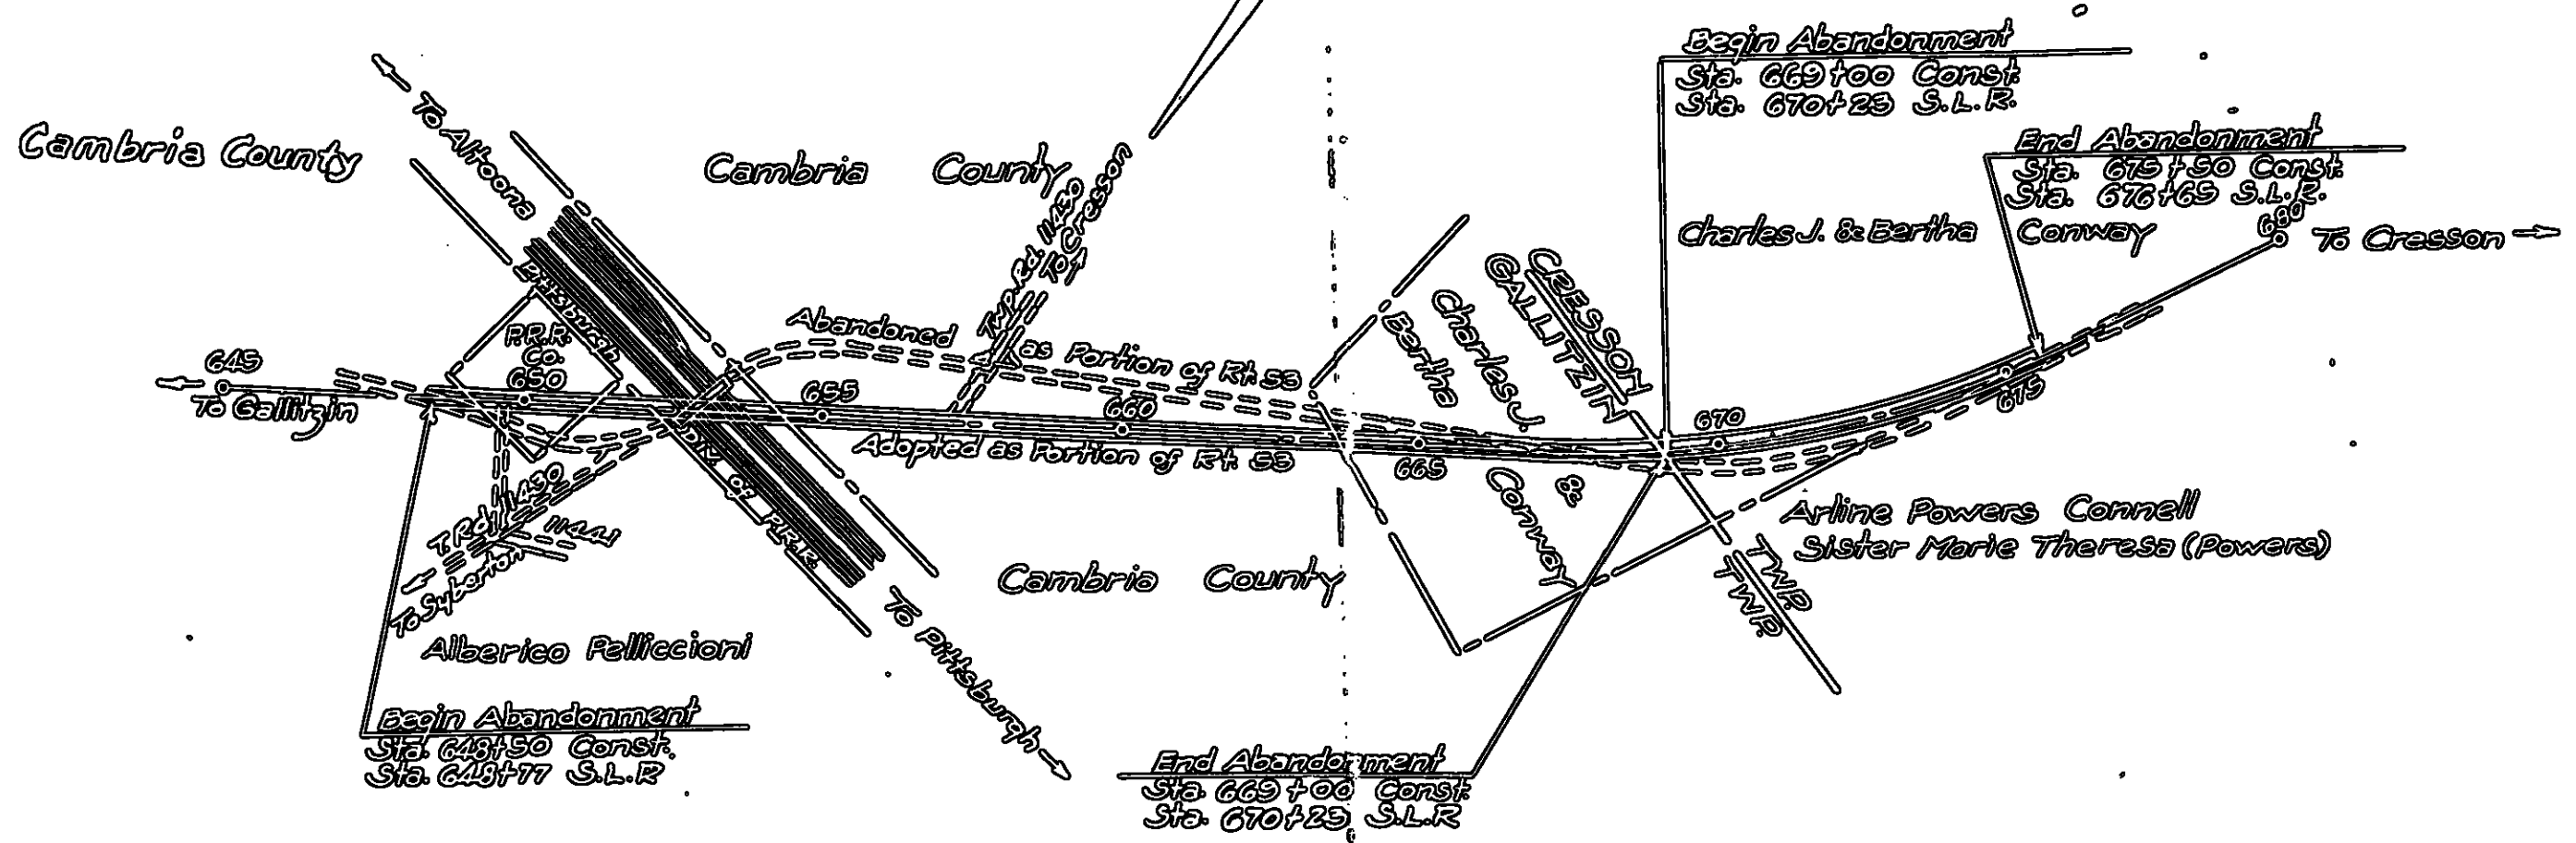

TABULATION OF CHANGES BY RELOCATION												
STATIONS	RELOCATION						ABANDONMENT					
	Improved		Unimproved		Total		Improved		Unimproved		Total	
	Ft.	Mi.	Ft.	Mi.	Ft.	Mi.	Ft.	Mi.	Ft.	Mi.	Ft.	Mi.
GALLITZIN T. 643+50 to 669+00 Const.	2050	0.3383			2050	0.3383						
" " 643+77 to 670+23 S.L.R.							2146	0.4064			2146	0.4064
CRESSON T. 669+00 to 675+50 Const.	650	0.1231			650	0.1231						
" " 670+23 to 676+65 S.L.R.							642	0.1216			642	0.1216

IN THE COURT OF QUARTER SESSIONS OF CAMBRIA COUNTY, PENNSYLVANIA

IN RE: PORTIONS OF EAST THIRD :
STREET AND WEST FIFTH : No. _____ Sessions,
STREET, CONEMAUGH TOWNSHIP, : 1950.
CAMBRIA COUNTY, PENNSYLVANIA. :

PETITION FOR ACCEPTANCE OF PORTIONS OF EAST THIRD STREET
AND WEST FIFTH STREET AS PUBLIC HIGHWAYS OR STREETS

TO THE HONORABLE, THE JUDGES OF THE ABOVE NAMED COURT:

The petition of Walter J. Killian, Nicholas Yasika and Daniel Sturey, Supervisors of Conemaugh Township, Cambria County, Pennsylvania, respectfully represents:

1. That your petitioners are the duly elected Supervisors of Conemaugh Township, Cambria County, Pennsylvania.
2. That certain residents of Conemaugh Township abutting on portions of East Third Street and West Fifth Street have petitioned the Board of Supervisors of Conemaugh Township to accept certain portions of the above named streets as public highways or streets.
3. That the portions of said streets hereinafter described are dedicated streets on the Plan of Franklin Extended as laid out for the Franklin Land and Improvement Company by S. G. Fetterman, C. E., January 16th, 1902; said Plan being recorded in the Recorder's Office of Cambria County in Miscellaneous Book Vol. 10, page 481.
4. That your petitioners, at a regular meeting of the Board of Supervisors on March 1, 1950, by resolution accepted the portions of East Third Street and West Fifth Street as hereinafter described, as more fully appears by Exhibit A attached hereto and made a part hereof.
5. That the portions of East Third Street and West Fifth Street accepted by the resolution recited in paragraph 4 are more particularly described as follows:

A. EAST THIRD STREET:

BEGINNING at the eastern intersection of East Third Street and Griffith Avenue; thence along East Third Street, South $56^{\circ} 22'$ East five hundred sixty-two (562) feet, more or less, to the western intersection of East Third Street and Fifth Avenue East.

B. WEST FIFTH STREET:

BEGINNING at the eastern intersection of West Fifth Street and First Avenue West; thence along West Fifth Street, South $79^{\circ} 42'$ East two hundred ninety-six (296) feet, more or less, to the western intersection of West Fifth Street and Griffith Avenue.

WHEREFORE, your petitioners pray that your Honorable Court give its consent to the acceptance of the said portions of East Third Street and West Fifth Street hereinbefore described as public highways or streets in the said Township of Conemaugh.

W. J. Killian

W. P. Yosika

Daniel Sturey

Supervisors of Conemaugh Township, Cambria County, Pennsylvania.

Commonwealth of Pennsylvania, :
: SS:
County of Cambria. :

Personally appeared before me, the subscriber, a Notary Public in and for said County and State, Daniel Sturey, one of the Supervisors above named, who, being duly sworn according to law, deposes and says that the matters and facts set forth in the foregoing petition are true and correct to the best of his knowledge, information and belief.

Daniel Sturey

Sworn and subscribed before me this
2nd day of May,

A. D. 1950.

Elizabeth J. Greiner

Notary Public
My commission expires Mar. 7, 1951

IN THE COURT OF QUARTER SESSIONS OF CAMBRIA COUNTY, PENNSYLVANIA

IN RE: PORTIONS OF EAST THIRD :
STREET AND WEST FIFTH : No. _____ Sessions,
STREET, CONEMAUGH TOWNSHIP, : 1950.
CAMBRIA COUNTY, PENNSYLVANIA. :

O R D E R

NOW, the 22 day of May, 1950, the within petition having been read and considered, the Court hereby gives its consent that the portions of East Third Street and West Fifth Street described in the petition, being dedicated streets on the Plan of Franklin Extended as laid out for Franklin Land and Improvement Company by S. G. Fetterman, Engineer, on January 16, 1902; said Plan being recorded in the Recorder's Office of Cambria County, Pennsylvania, in Miscellaneous Book Vol. 10, page 481, be accepted as public highways or streets; said streets being described as follows:

A. EAST THIRD STREET:

BEGINNING at the eastern intersection of East Third Street and Griffith Avenue; thence along East Third Street, South $56^{\circ} 22'$ East five hundred sixty-two (562) feet, more or less, to the western intersection of East Third Street and Fifth Avenue East.

B. WEST FIFTH STREET:

BEGINNING at the eastern intersection of West Fifth Street and First Avenue West; thence along West Fifth Street, South $79^{\circ} 42'$ East two hundred ninety-six (296) feet, more or less, to the western intersection of West Fifth Street and Griffith Avenue.

AND IT IS FURTHER ORDERED AND DIRECTED that the said portions of East Third Street and West Fifth Street forthwith be and become a part of the highway system of the Township of Conemaugh, Cambria County; and it is further ordered and directed that this proceeding be recorded in the Court of Quarter Sessions of Cambria County, Pennsylvania.

BY THE COURT,

Griffith
J.

"EXHIBIT A"

R E S O L U T I O N

WHEREAS, the abutting property owners and citizens of the Township of Conemaugh have petitioned us, the Board of Supervisors of Conemaugh Township, to accept certain portions of East Third Street and West Fifth Street in said Township as public highways or streets, said highways or streets having been laid out on the Plan of Franklin Extended as laid out for the Franklin Land and Improvement Company by S. G. Fetterman, Engineer, on January 16, 1902; said Plan having been recorded in the Recorder's Office of Cambria County, in Miscellaneous Book Vol. 10, page 481; and

WHEREAS, the said petitioners and citizens of the Township of Conemaugh residing on said portions of East Third Street and West Fifth Street suffer under great inconvenience by reason of said streets never having been accepted by the Township of Conemaugh as part of their road system; and

WHEREAS, it is now the intention and desire of the Supervisors of Conemaugh Township to accept the hereinafter described portions of East Third Street and West Fifth Street as public highways or streets in accordance with the Act of Assembly of 1947, July 10th, P. L. 1481, Section 17; 53 P. S. Section 19, 093-1147.

NOW, THEREFORE, BE IT RESOLVED that the following portions of East Third Street and West Fifth Street be accepted by the Supervisors of Conemaugh Township as township highways or streets; said portions being more particularly described as follows:

A. EAST THIRD STREET:

BEGINNING at the eastern intersection of East Third Street and Griffith Avenue; thence along East Third Street, South 56° 22' East five hundred sixty-two (562) feet, more or less, to the western intersection of East Third Street and Fifth Avenue East.

B. WEST FIFTH STREET:

BEGINNING at the eastern intersection of West Fifth Street and First Avenue West; thence along West Fifth Street, South 79° 42' East two hundred ninety-six (296) feet, more or less, to the western intersection of West Fifth Street and Griffith Avenue.

Motion for adoption of the said portions of highways and streets made by N. P. Yasika, and seconded by Daniel Sturey.
Resolution adopted.

ATTEST:

Daniel Sturey

Nicholas P. Yasika

I hereby certify and attest that the above and foregoing Resolution was adopted by unanimous vote by the Board of Supervisors of Conemaugh Township, Cambria County, Pennsylvania, at a meeting duly and regularly called and held and duly recorded and entered upon the minutes of the said Board of Supervisors on the 15th day of FEBRUARY, 1950, and IN WITNESS WHEREOF, I have hereunto set my hand and seal and affixed hereto the seal of said Township of Conemaugh this 15th day of FEBRUARY, 1950. Subject to the approval of the Court of Quarter Sessions, as in the Act of Assembly made and provided.

Nicholas P. Yasika (SEAL)

IN THE COURT OF QUARTER SESSIONS
OF CAMBRIA COUNTY, PENNSYLVANIA.

No. 3 June Sessions, 1950.

IN RE: PORTIONS OF EAST THIRD
STREET AND WEST FIFTH
STREET, CONEMAUGH
TOWNSHIP, CAMBRIA COUNTY,
PENNSYLVANIA.

PETITION FOR ACCEPTANCE OF PORTIONS
OF EAST THIRD STREET AND WEST FIFTH
STREET AS PUBLIC HIGHWAYS OR
STREETS. ORDER. RESOLUTION.

Filed
5/22/50

LAW OFFICES
SPENCE, CUSTER, SAYLOR & WOLFE
JOHNSTOWN BANK AND TRUST BUILDING
JOHNSTOWN, PA.