


Lat Microfilmed

RO¹⁻¹⁴ + 1 films 1934


Upper Yoder Twp.

New Roads

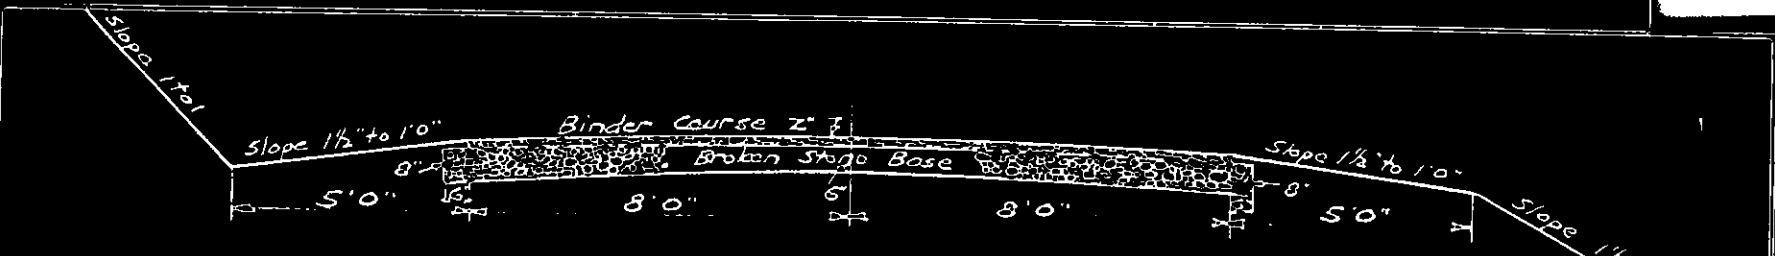

TYPICAL SECTION OF ROAD
SCALE 1/4" = 1 FT.

HIGHWAYS TO BE CONSTRUCTED
COLORED THUS

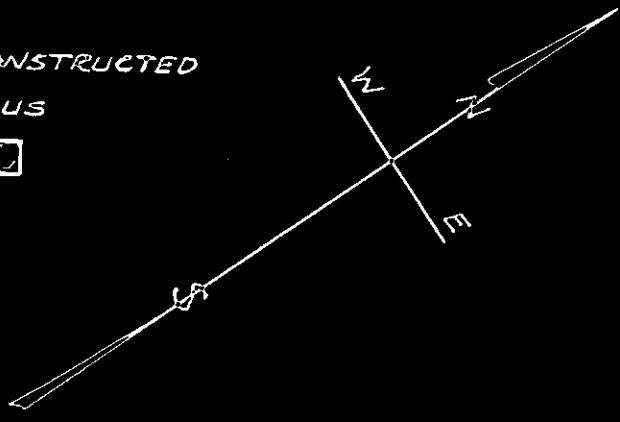

UPPER YODER TWP, CAMBRIA CO., PENNA.
SHOWING
CERTAIN DEDICATED HIGHWAYS
IN THE
ELIM PLAN OF LOTS
TO BE
CONSTRUCTED UNDER CIVIL WORKS PROJECT
SCALE 1" = 100' - S.E. DICKEY AND CO. - NOV. 26, 1933.
CIVIL AND MINING ENGINEERS
JOHNSTOWN, PA.

1-F-148

CERTIFIED COPY OF RESOLUTION AS ADOPTED UNANIMOUSLY
--FULL MEMBERSHIP OF BOARD OF SUPERVISORS BEING
PRESENT AT MEETING OF SUPERVISORS OF UPPER YODER
TOWNSHIP, CAMBRIA COUNTY, PENNSYLVANIA, DULY HELD
ON THE 2nd day of December, A. D. 1933.

WHEREAS, a petition was presented by all the owners in fee of all the lots abutting on Louise Street and Summit Avenue, in the Township of Upper Yoder, Cambria County, Pennsylvania, said Louise Street and Summit Avenue having been designated to public use by Plot known as the Plan of Elim; said Plan being duly recorded in the Recorder's Office of Cambria County, in Plat Book Vol. 1, page 80; and

WHEREAS, said petitioners desire that the township shall accept said Louise Street, beginning at the intersection of Allen Street, and also Summit Avenue ending at the intersection of Summit Avenue and Hershberger Road, as public thoroughfares to be incorporated into the system of township highways; and

WHEREAS; all of the abutting owners have executed a release of and from all manner of damages, etc., as attached hereto; and

WHEREAS, it is the desire of said supervisors to accept the above described highways as public thoroughfares;

NOW, BE IT RESOLVED,

That Louise Street in the Township of Upper Yoder, Cambria County, Pennsylvania, beginning at the intersection of Allen Street and likewise intersecting with Summit Avenue; and Summit Avenue ending at the intersection of Summit Avenue with Hershberger Road be opened and accepted as public highways of the Township of Upper Yoder, County of Cambria and State of Pennsylvania, as heretofore dedicated to public use on the Plan of Elim; said Plan being duly recorded in the Recorder's office of Cambria County, Pennsylvania, in Plat Book Vol. 1, page 80, and a portion of said Plan is attached hereto, being hereby approved.

BE IT FURTHER RESOLVED, that the necessary grading and drainage shall be as determined by the Township Engineer;

BE IT FURTHER RESOLVED, that this action, with the consent of the Court of Quarter Sessions of Cambria County, be recorded in the Recorder's Office of Cambria County, and then filed with the Clerk of Quarter Sessions of Cambria County;

BE IT FURTHER RESOLVED, that Louise Street and Summit Avenue as hereinabove described shall then become a part of the public highway system of the said Township of Upper Yoder, Cambria County, Pennsylvania, and that the costs of these proceedings be paid by the said Township of Upper Yoder, Cambria County, Pennsylvania.

Unanimously adopted at meeting duly held this 2nd day of December, A. D. 1933.

Attest:

Scott Beans
Secretary.

Curt Barnhart
President.

I hereby certify that the above is a true and correct copy of Resolution as introduced at a meeting of the Supervisors held on the 2ND day of December, A. D. 1933, and was on said date adopted unanimously, full membership of the Board of Supervisors being present.

Leff Beam

Witness:

[Faint handwritten notes on the left side of the page, including the word "Witness" and some illegible scribbles.]

[Faint handwritten notes on the right side of the page, including the name "W. L. Goodwin" and other illegible scribbles.]

[Faint handwritten notes at the bottom left, including the date "1880" and other illegible scribbles.]

[Faint handwritten notes at the bottom right, including the date "1880" and other illegible scribbles.]

~~Don't know what it is~~
Office of Clerk

Recd. of ... 4th
A. D., 1933

Dec.

Dec. ... 454 ... 296
and ... of ...

BES. *Leo F. M. Kenrick*

12/25/33

In the Court of Quarter Sessions
of Cambria County, Pennsylvania.
No. 1 December Sessions, ~~1933~~
March 1934.

IN RE: Petition and Resolution
of Board of Supervisors of Upper
Yoder Township as to the opening
and acceptance of Louise Street
and Summit Avenue, dedicated high-
ways on the Plan of Elim, situate
in Upper Yoder Township, beginning
at the intersection of Allen St.,
a dedicated highway in said Elim Plot,
and ending at the intersection of
Summit Avenue with Hershberger Road;
a public highway in said Upper Yoder
Township, at its intersection with

the line of the City of Johnstown.

ORDER OF CONFIRMATION

AND NOW, to-wit, this 4 day
of December, 1933, the Court of

Quarter Sessions of Cambria County, Pa.
hereby approves and confirms the
said Louise Street and Summit Avenue,
dedicated highways on the Plan of
Elim, situate in Upper Yoder Township,
beginning at the intersection of Allen
Street, a dedicated highway upon said
Elim Plan, and ending at the inter-
section of Summit Avenue with Hersh-
berger Road, a public highway in said
Upper Yoder Township, at its inter-
section with the line of the City of
Johnstown, for public use, and ORDERS
and DIRECTS that it be entered of
record and that henceforth the afore-
said streets shall be taken, dedicated
and allowed to be lawful public street
or highways; and the Court further
declares that the said streets shall
be opened agreeable to the courses &
distances aforesaid of which the
supervisors of the highways of the
Township through which the said streets
pass are to take notice and govern
themselves accordingly. The costs
of these proceedings to be paid by
the Township of Upper Yoder.

SEANLAN HARKINS
BY THE COURT:
JOHNSTOWN, PA.

Filed: March 7 5: 1934

Sealed & Recorded

ENTERED FOR RECORD IN THE
Recorder's Office of Cambria Co., Pa.
At *Seaman Harkins*
DEC 4 1933
LEO F. McKENRICK
Recorder
Fees & Taxes \$ *1.75*
Paid By