

No. Ld 12 March

1961



copy

Filed Jan. 30, 1961

SUSQUEHANNA STREET

MCWILLIAMS, MARGOLIS & COPPERSMITH
ATTORNEYS-AT-LAW
FIFTH FLOOR CARNEGIE BUILDING
JOHNSTOWN, PENNSYLVANIA

AN ORDINANCE FOR THE ACCEPTING, OPENING
AND LAYING OUT OF SUSQUEHANNA STREET

BE IT ORDAINED, and it is hereby ordained that the Township of Upper Yoder, Cambria County, Pennsylvania, hereby accepts, opens and lays out as a public road in said Township Susquehanna Street, being 60 feet in width, having an 18 foot sidewalk on each side and a 24 foot cartway, more particularly described as follows:

BEGINNING at the intersection of the center lines of Luzerne Street and Susquehanna Street at Station 0+0, thence by the center line of said Susquehanna Street South $31^{\circ} 42'$ East. 949.31 feet to Station 9+49.31, the place of ending:

a map, draft and survey showing said Susquehanna Street and also the center line grade established thereon, as prepared by the abutting property owners and checked by T. L. Locher, Upper Yoder Township Engineer, is attached hereto and made a part of this Ordinance.

ORDAINED and enacted this 2nd day of January 1961.

SUPERVISORS OF UPPER YODER TOWNSHIP

By

Edward F. DeFrehn
President


ATTEST:

Thomas H. Nesbit
Secretary

I hereby certify that the foregoing is a true and correct copy of an Ordinance adopted by the Supervisors of Upper Yoder Township on January 2, 1961.

Thomas H. Nesbit

SUSQUEHANNA STREET

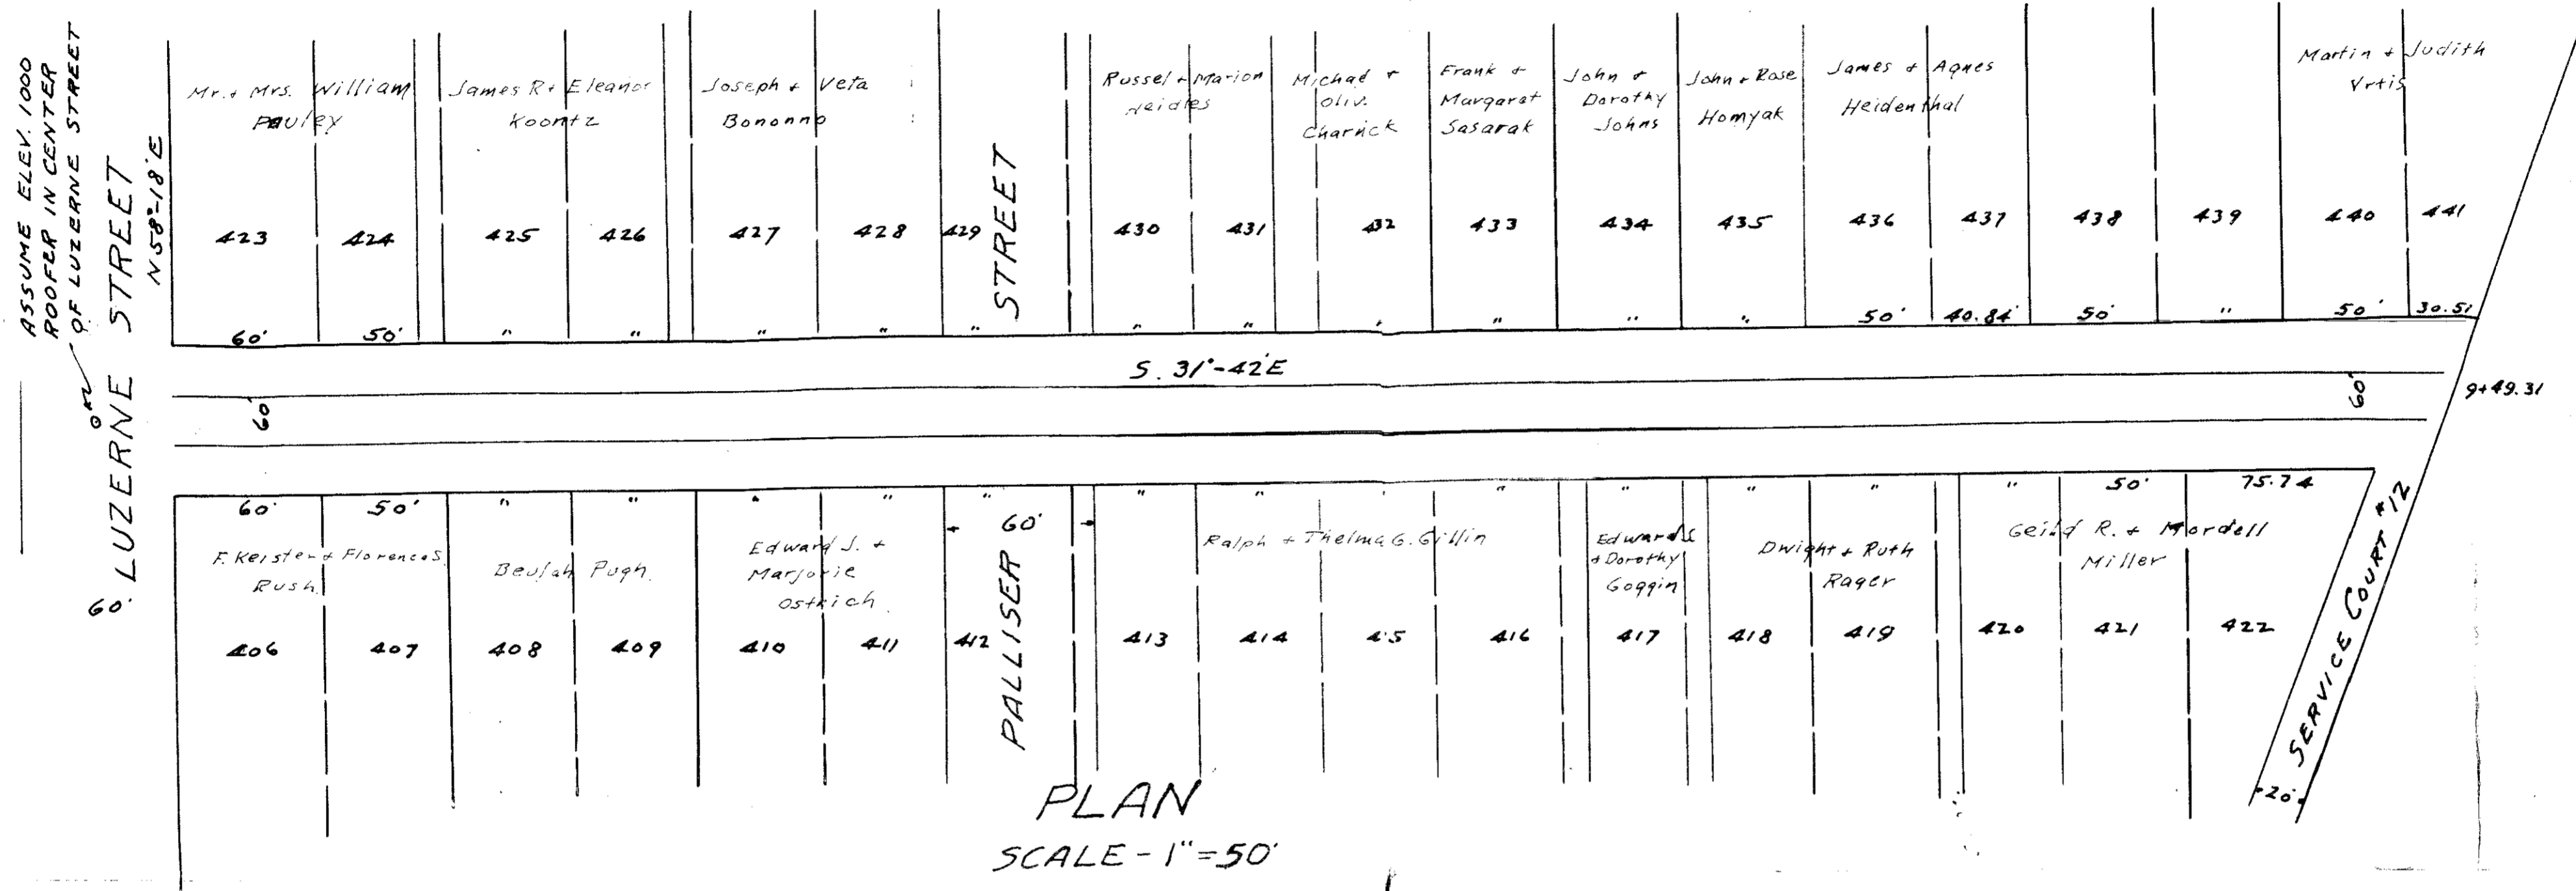

PLAN AND PROFILE
SUSQUEHANNA
STREET
UPPER YODER TOWNSHIP
CAMBRIA COUNTY PENNA.
SCALE AS SHOWN

