

*Ord. 2 Dec. 1964*

In the Court of Quarter  
Sessions of Cambria County,  
Pennsylvania ✓

IN THE MATTER OF THE  
ACCEPTANCE OF AMES COURT  
IN UPPER YODER TOWNSHIP

*Ordinance #71*

*Filed: Oct. 13, 1964*

**MARGOLIS, COPPERSMITH & SHAHADE**  
**ATTORNEYS-AT-LAW**  
**FIFTH FLOOR CARNEGIE BUILDING**  
**JOHNSTOWN, PENNSYLVANIA 15901**

#71

AN ORDINANCE FOR THE ACCEPTANCE, OPENING  
AND LAYING OUT OF AMES COURT

BE IT ORDAINED, and it is hereby ordained that the Township of Upper Yoder, Cambria County, Pennsylvania, hereby accepts, opens and lays out as a public road in said Township Ames Court, being 40 feet in width with a 40 foot radius cul-de-sac at the end, more particularly described as follows:

BEGINNING at Station 0+0 at the intersection of the centerline of Mowery Avenue and Ames Court; thence by the centerline of Ames Court South  $51^{\circ} 10'$  East 252.54 feet to Station 2+52.54 in the center of a cul-de-sac;

a map, draft and survey showing said Ames Court and also the center line grade established thereon, as prepared by T. L. Locher, Township Engineer, on June 11, 1964, is attached hereto and made a part of this Ordinance.

ORDAINED and enacted this 8th day of October 1964.

SUPERVISORS OF UPPER YODER TOWNSHIP

By Robert W. Hunt  
President

ATTEST:

Edward F. DeFrehn  
Secretary


I hereby certify that the foregoing is a true and correct copy of the Ordinance adopted by the Supervisors of Upper Yoder Township, Cambria County, on the 8th day of October 1964.

Edward F. DeFrehn  
Secretary, Supervisors of  
Upper Yoder Township



UPPER YODER TOWNSHIP  
 AMES COURT  
 PLAN & PROFILE  
 SCALE Hor. 1" = 40'  
 Ver. 1" = 6'  
 JUNE 11, 1964  
 T. L. LOCHER  
 TOWNSHIP ENGINEER

GRADE APPROVED BY  
 UPPER YODER TOWNSHIP  
 Robert W. Hunt  
 Edward F. DeFuria  
 J. A. Volmer  
 Supervisors  
 11<sup>th</sup> day of June 1964

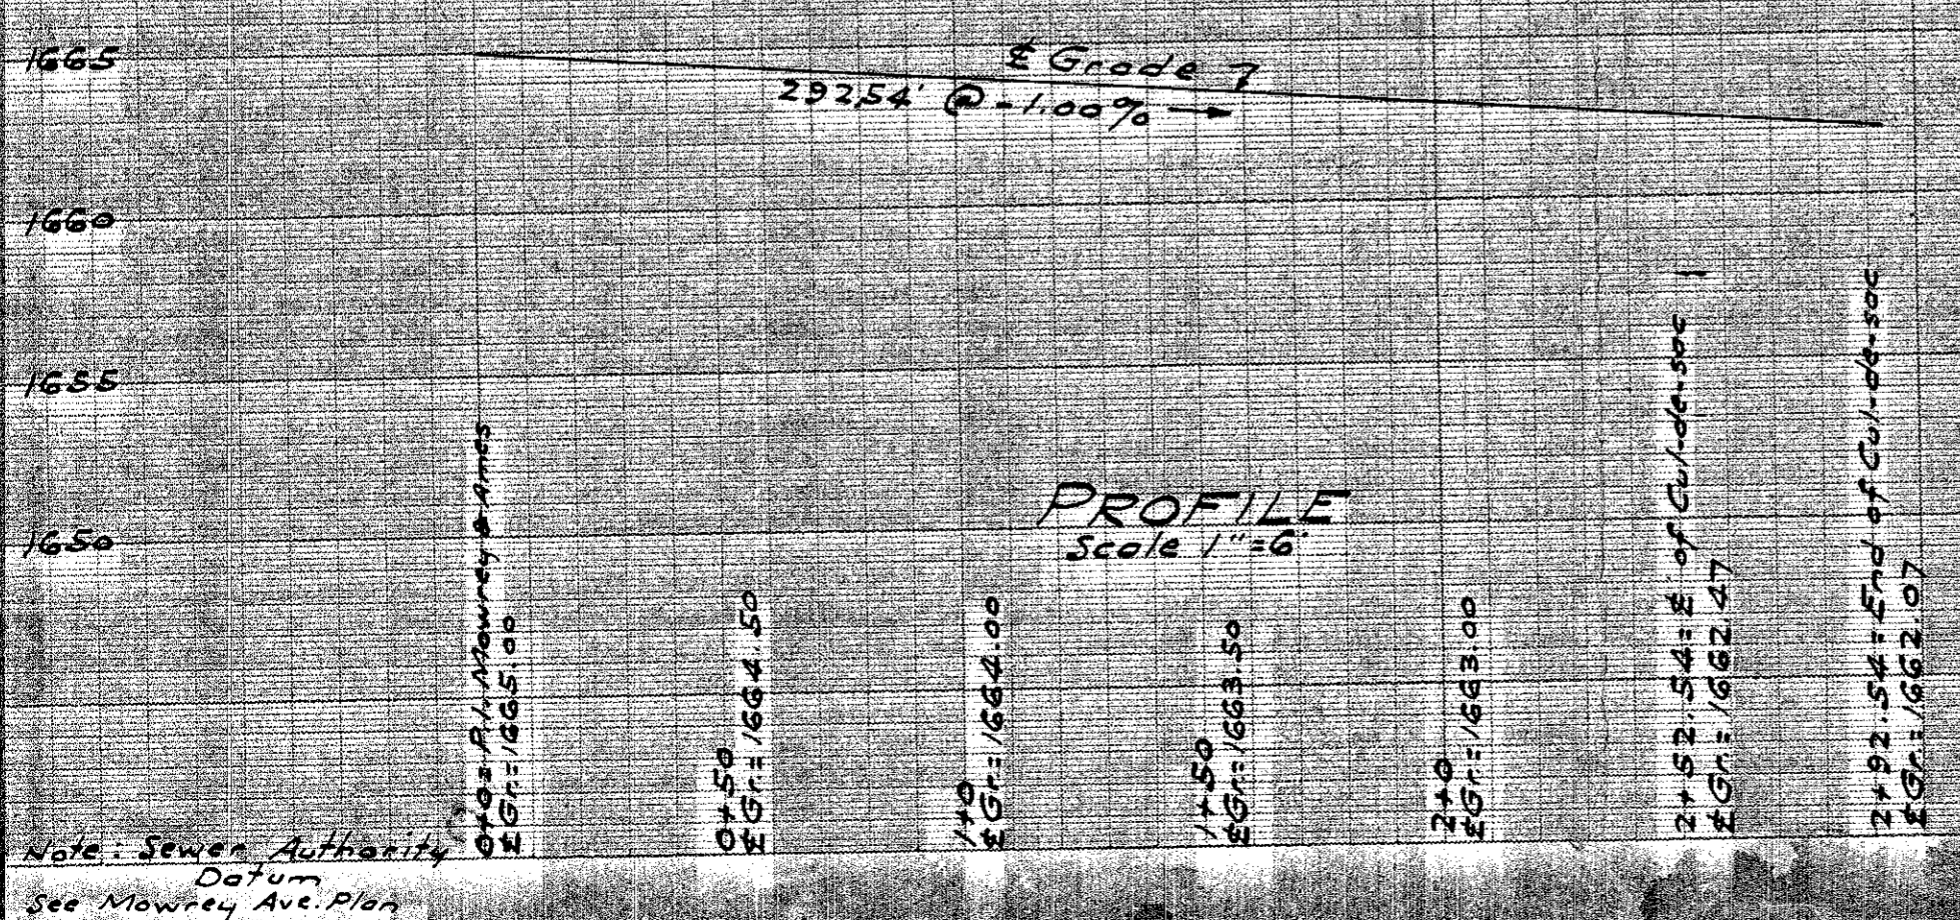

From H. J. Bassler, R.S.  
 Plan Oct. 23, 1958  
 MC-D

Note: Sewer Authority  
 Datum  
 See Mowrey Ave. Plan

H. J. Plan 1-C-282