

Ord. #2 March 1966
Ordinance No. 17

BLACKLICK TOWNSHIP
CAMBRIA COUNTY
PENNSYLVANIA

AN ORDINANCE LAYING OUT, OPENING
AND ADOPTING AS A PUBLIC STREET
IN THE VILLAGE OF TWIN ROCKS,
BLACKLICK TOWNSHIP, CAMBRIA COUNTY
PENNSYLVANIA, A STREET TO BE
DESIGNATED AS KELLY STREET.

ORDINANCE

17

LAW OFFICES

MYERS, TAYLOR & PEDUZZI

213 SOUTH CENTER STREET

EBENSBURG, PENNSYLVANIA 15931

FILED
CLERK OF COURTS
CAMBRIA CO. PA.
FEB 8 2 29 PM '66
STEPHEN D. OBLACKOVICH
CLERK OF COURTS

BLACKLICK TOWNSHIP
CAMBRIA COUNTY
PENNSYLVANIA

Ordinance No. 17

AN ORDINANCE LAYING OUT, OPENING AND ADOPTING
AS A PUBLIC STREET IN THE VILLAGE OF TWIN ROCKS,
BLACKLICK TOWNSHIP, CAMBRIA COUNTY, PENNSYLVANIA,
A STREET TO BE DESIGNATED AS KELLY STREET.

The Township of Blacklick hereby ordains as follows:

SECTION 1. That a public street be laid out, opened and ordained in
the Village of Twin Rocks, Blacklick Township, Cambria County, Pennsylvania,
on, through and over the following parcel of land:

Beginning at a point on the Northerly line of Beech
Street, said point of beginning being located North 27°
07' East a distance of 16½ feet from a point designated as
P.I. Sta. 1/50.95 on the survey print hereto attached;
thence North 60° 47' West a distance of 25 feet to a point
on the Westerly right of way line of the street hereby or-
dained; thence South 27° 07' West a distance of 332.74 feet
to a point; thence South 60° 47' East a distance of 40 feet
to the Easterly right of way line of the street hereby or-
dained; thence North 27° 07' East a distance of 299.74 feet
to the Southerly line of Beech Street; thence North 60° 47'
West a distance of 15 feet to a point; and thence North 27°
07' East a distance of 33 feet to the Northerly line of
Beech Street and place of beginning.

SECTION 2. That a print of a survey by L. Robert Kimball, Consulting
Engineers, dated September, 1965, of the street hereby ordained, be and hereby
is made a part hereof.

SECTION 3. That the street hereby ordained be and hereby is desig-
nated as Kelly Street.

ENACTED AND ORDAINED, this 5th day of February, 1966.

TOWNSHIP OF BLACKLICK

By J. Stanley Stepiak
Chairman of Board of Supervisors


ATTEST:

Theodore B. Mahan
Secretary

Eugene Frank
Supervisor
James Longmower
Supervisor

The undersigned, Secretary of Blacklick Township Supervisors, hereby certifies that the foregoing ordinance is a true and correct copy of the ordinance adopted at a meeting of Blacklick Township Supervisors held on the 5th day of February, 1966.


Secretary

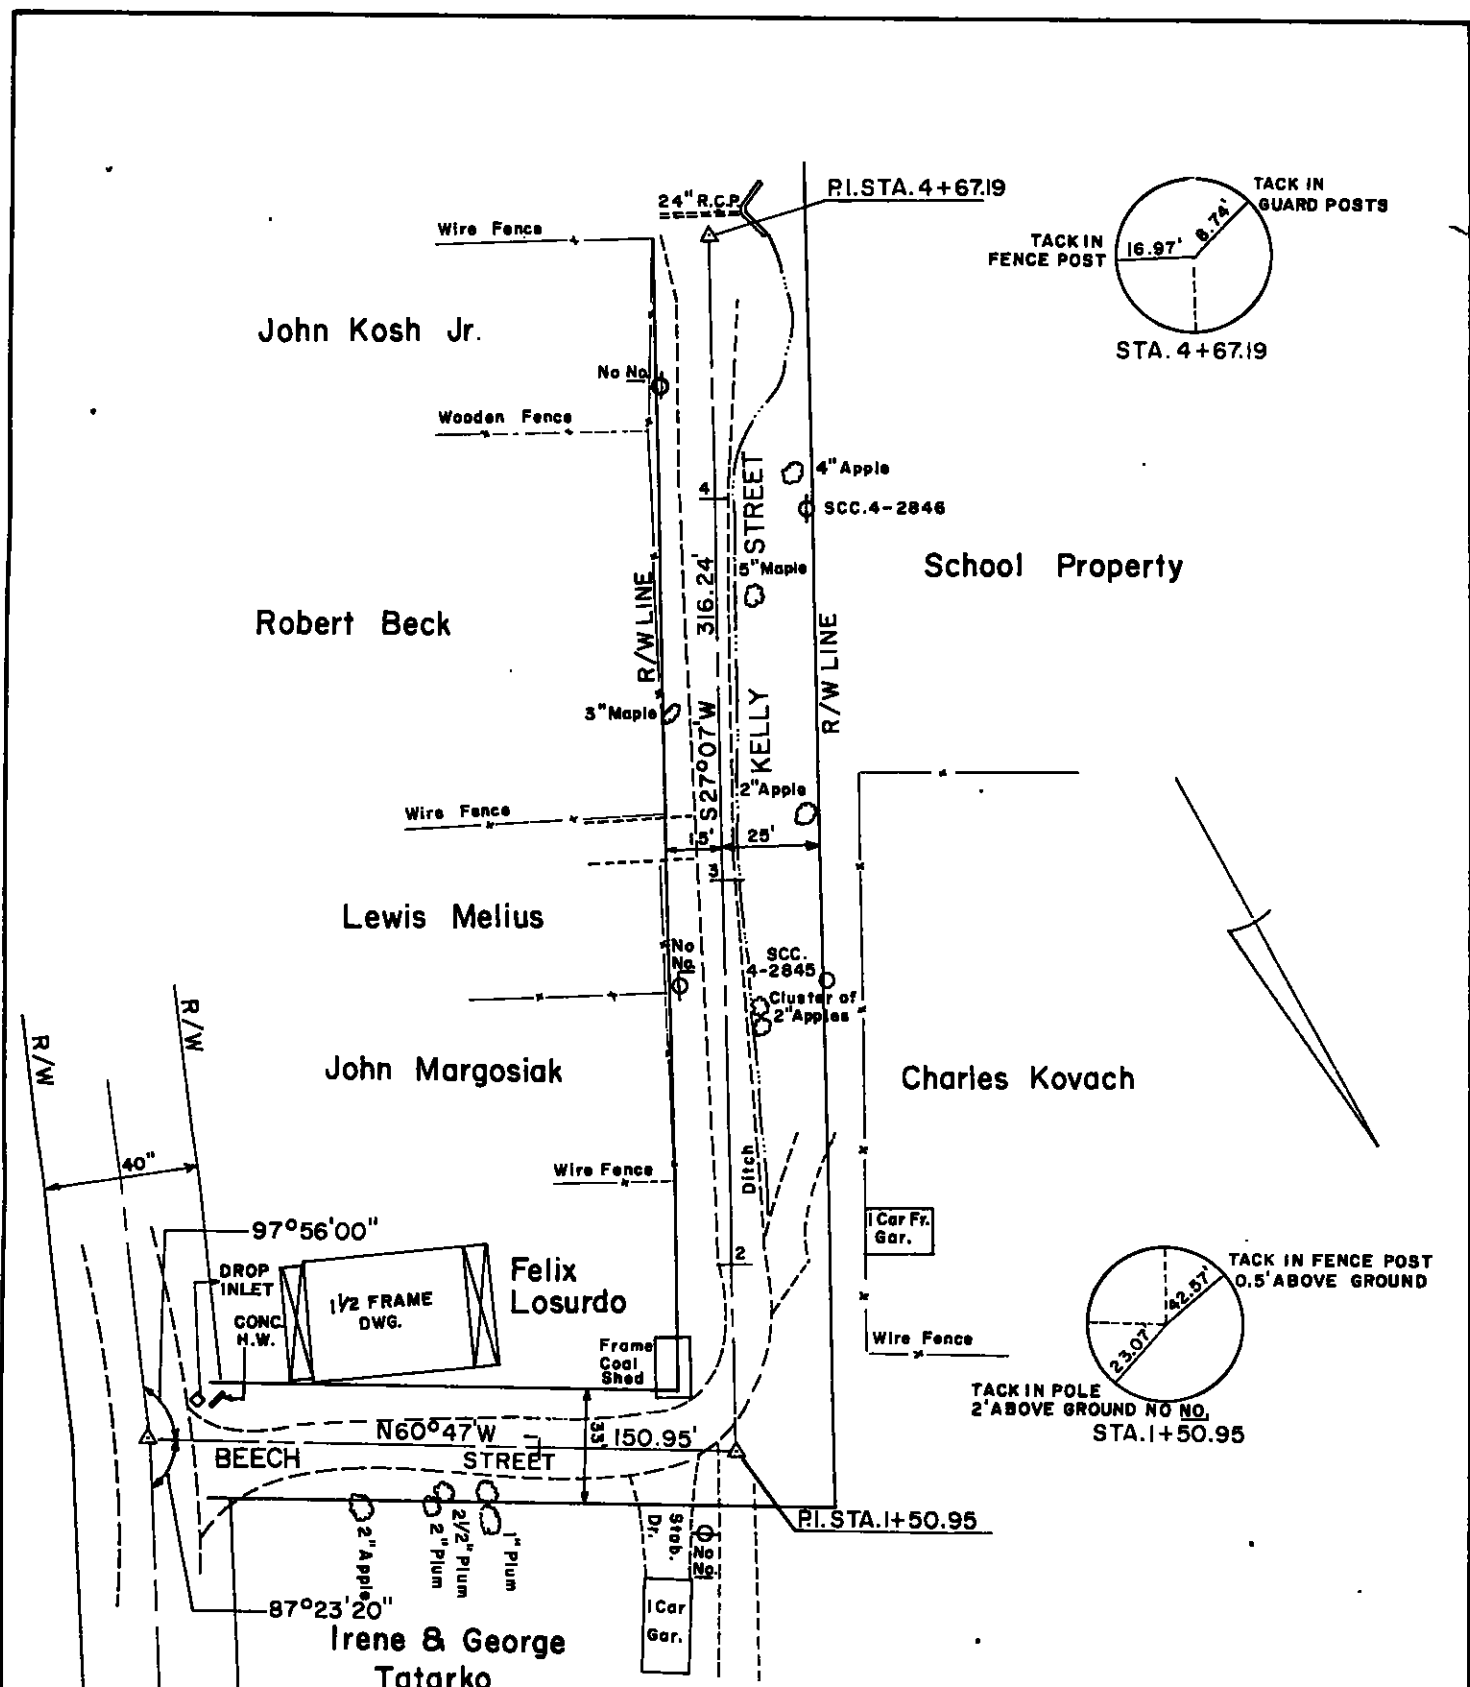

PLAN SHOWING
STREET TO BE ACQUIRED

BY
 BLACKLICK TOWNSHIP SUPERVISORS
 BLACKLICK TOWNSHIP CAMBRIA COUNTY
 PENNSYLVANIA

SCALE 1" = 50' SEPTEMBER, 1965

L. ROBERT KIMBALL
 CONSULTING ENGINEERS
 EBENSBURG PITTSBURGH
 PENNSYLVANIA

Rd. # 3 Marsh 1966

Ordinance No. 18

BLACKLICK TOWNSHIP
CAMBRIA COUNTY
PENNSYLVANIA

AN ORDINANCE LAYING OUT, OPENING
AND ADOPTING AS A PUBLIC STREET
IN THE VILLAGE OF TWIN ROCKS,
BLACKLICK TOWNSHIP, CAMBRIA COUNTY
PENNSYLVANIA, A STREET TO BE
DESIGNATED AS BEECH STREET.

ORDINANCE
18

LAW OFFICES
MYERS, TAYLOR & PEDUZZI
213 SOUTH CENTER STREET
EBENSBURG, PENNSYLVANIA 15931

FILED
CLERK OF COURTS
CAMBRIA CO. PA.
Feb 8 2 29 PM '66
STEPHEN D. OBLACKOVICH
CLERK OF COURTS

BLACKLICK TOWNSHIP
CAMBRIA COUNTY
PENNSYLVANIA

Ordinance No. 18

AN ORDINANCE LAYING OUT, OPENING AND ADOPTING
AS A PUBLIC STREET IN THE VILLAGE OF TWIN ROCKS,
BLACKLICK TOWNSHIP, CAMBRIA COUNTY, PENNSYLVANIA,
A STREET TO BE DESIGNATED AS BEECH STREET.

The Township of Blacklick hereby ordains as follows:

SECTION 1. That a street, the center line of which is described in Section 2 hereof, be and hereby is laid out, opened and ordained as a public street in the Village of Twin Rocks, Blacklick Township, Cambria County, Pennsylvania.

SECTION 2. That the center line of said street is described in accordance with a print of a survey by L. Robert Kimball, Consulting Engineers, dated September, 1965, attached hereto and made a part hereof, as follows:

Beginning at a point in the center of State Highway Route No. 933 as shown on the attached survey print and extending thence North 60° 47' West a distance of 150.95 feet to a point designated as P.I. Sta. 1/50.95 on said survey print.

SECTION 3. The width of said street is established and ordained as 33 feet, being 16½ feet on each side of the aforesaid center line.

SECTION 4. That said street be and hereby is designated as Beech Street.

ENACTED AND ORDAINED, this 5th day of February, 1966.

TOWNSHIP OF BLACKLICK

By Stanley S. Stephens
Chairman of Board of Supervisors

Eugene Frank
Supervisor


James L. Langston
Supervisor

ATTEST:

Robert B. Mahan
Secretary

The undersigned, Secretary of Blacklick Township Supervisors, hereby certifies that the foregoing ordinance is a true and correct copy of the ordinance adopted at a meeting of Blacklick Township Supervisors held on the 5th day of February, 1966.


Secretary

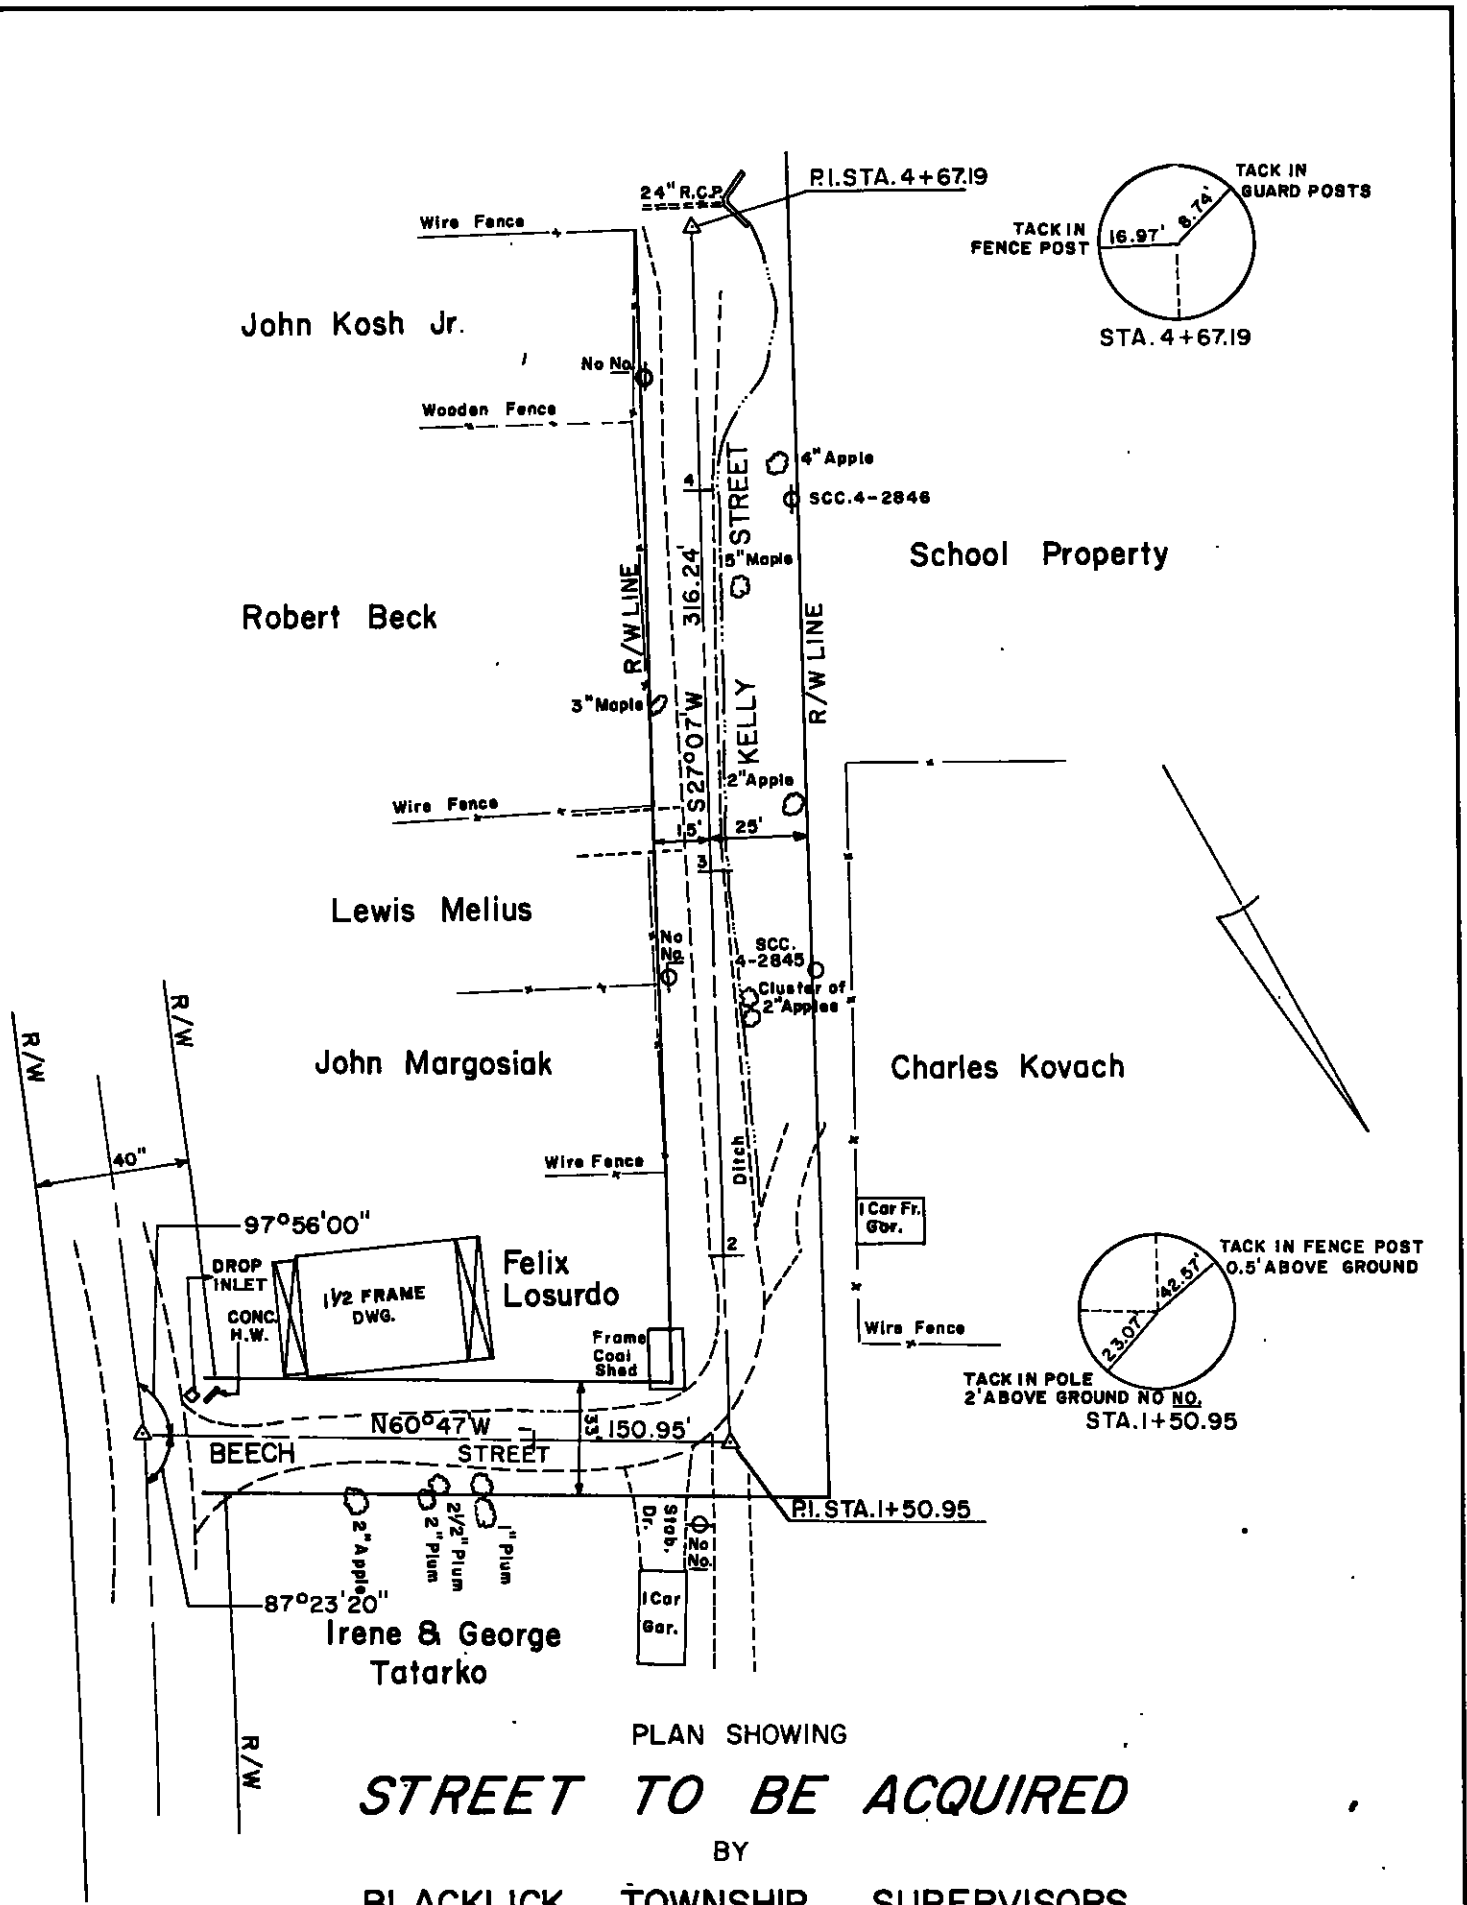

PLAN SHOWING
STREET TO BE ACQUIRED

BY

BLACKLICK TOWNSHIP SUPERVISORS

BLACKLICK TOWNSHIP CAMBRIA COUNTY

PENNSYLVANIA

SCALE 1" = 50'

SEPTEMBER, 1965

**L. ROBERT KIMBALL
 CONSULTING ENGINEERS
 EBENSBURG PITTSBURGH
 PENNSYLVANIA**