

Ord. No. 19
Res. # 4 March 1966

BLACKLICK TOWNSHIP
CAMBRIA COUNTY
PENNSYLVANIA

AN ORDINANCE LAYING OUT, OPENING
AND ADOPTING AN EXTENSION TO
TOWNSHIP ROUTE NO. 491 IN BLACK-
LICK TOWNSHIP, CAMBRIA COUNTY,
PENNSYLVANIA.

ORDINANCE

19

LAW OFFICES
MYERS, TAYLOR & PEDUZZI
213 SOUTH CENTER STREET
EBENSBURG, PENNSYLVANIA 15931

FILED
CLERK OF COURTS
CAMBRIA CO. PA.
FEB 8 2 29 PM '66
STEPHEN D. OBLACKOVICH
CLERK OF COURTS

BLACKLICK TOWNSHIP
CAMBRIA COUNTY
PENNSYLVANIA

Ordinance No. 19

AN ORDINANCE LAYING OUT, OPENING AND ADOPTING AN
EXTENSION TO TOWNSHIP ROUTE NO. 491 IN BLACKLICK
TOWNSHIP, CAMBRIA COUNTY, PENNSYLVANIA.

The Township of Blacklick hereby ordains as follows:

SECTION 1. That Township Route No. 491 in Blacklick Township, Cambria County, Pennsylvania, be extended from its present Easterly terminus to a point in the center of State Highway Route No. 933.

SECTION 2. That the center line of said extension is described in accordance with a print of a survey by L. Robert Kimball, Consulting Engineers, dated September, 1965, attached hereto and made a part hereof, as follows:

BEGINNING at a point in the center of the intersection of Township Route No. 491 with former State Highway Route No. 933; thence extending South 77° East a distance of 422.01 feet to a point in the center of present State Highway Route No. 933, designated as P.X. Sta. 4/22.01 on said survey print.

SECTION 3. That the width of said extension be and hereby is established as 33 feet, being 16½ feet on each side of the aforesaid center line.

SECTION 4. That said extension to Township Route No. 491 be and hereby is laid out, opened and ordained as a public highway.

ENACTED AND ORDAINED, this 5th day of February, 1966.

TOWNSHIP OF BLACKLICK

By Stanley Stepph
Chairman of Board of Supervisors

Eugene Frank
Supervisor


James Langmuir
Supervisor

ATTEST:

Hubster B. Mahan
Secretary

The undersigned, Secretary of Blacklick Township Supervisors, hereby certifies that the foregoing ordinance is a true and correct copy of the ordinance adopted at a meeting of Blacklick Township Supervisors held on the 5th day of February, 1966.


Secretary

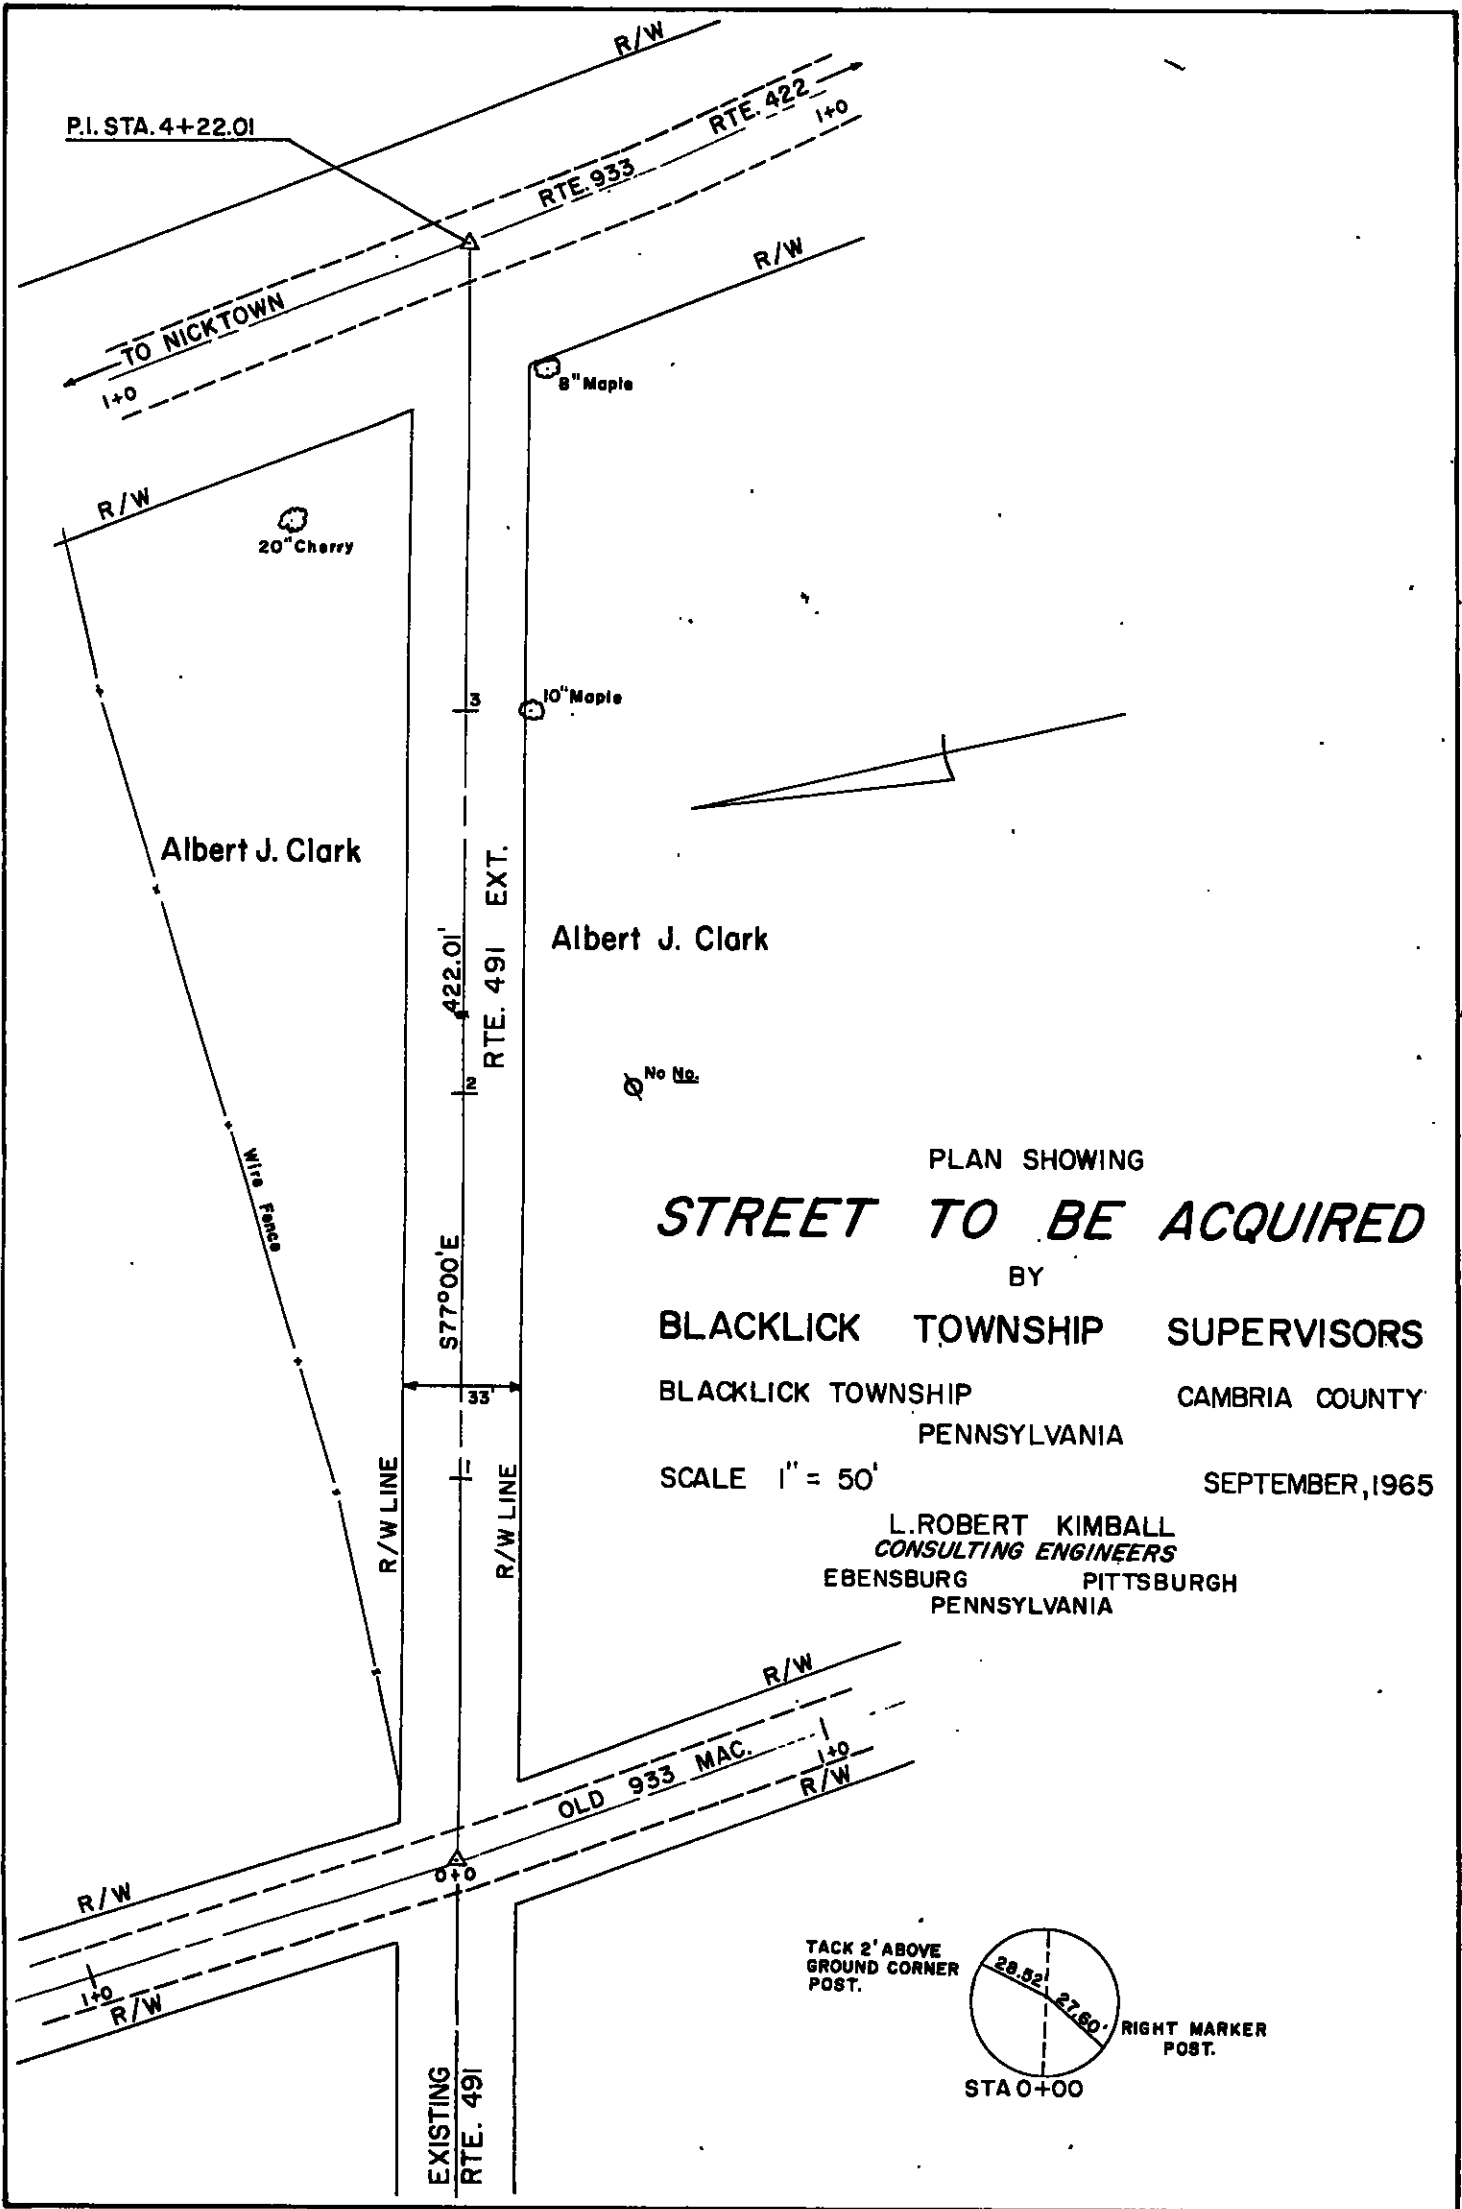

P.I. STA. 4+22.01

TO NICKTOWN

RTE. 933
RTE. 422
1+0

20" Cherry

8" Maple

10" Maple

Albert J. Clark

Albert J. Clark

Ø No. 12.

PLAN SHOWING

STREET TO BE ACQUIRED

BY

BLACKLICK TOWNSHIP SUPERVISORS

BLACKLICK TOWNSHIP CAMBRIA COUNTY
PENNSYLVANIA

SCALE 1" = 50'

SEPTEMBER, 1965

L. ROBERT KIMBALL
CONSULTING ENGINEERS
EBENSBURG PITTSBURGH
PENNSYLVANIA

Wire Fence

422.01' RTE. 491 EXT.

577.00'E

33'


R/W LINE

R/W LINE

OLD 933 MAC.

EXISTING
RTE. 491

TACK 2' ABOVE
GROUND CORNER
POST.

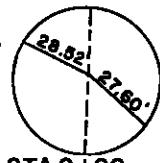

RIGHT MARKER
POST.

STA 0+00