

BLACKLICK TOWNSHIP
CAMBRIA COUNTY
PENNSYLVANIA

Ordinance No. 47

AN ORDINANCE EXTENDING CHURCH STREET IN THE
VILLAGE OF TWIN ROCKS, BLACKLICK TOWNSHIP,
CAMBRIA COUNTY, PENNSYLVANIA.

The Supervisors of Blacklick Township hereby ordain as follows:

SECTION 1. That Church Street, in the Village of Twin Rocks, Blacklick Township, Cambria County, Pennsylvania, be extended from its present southerly terminus on, along and over the parcel of land described in Section 2 hereof.

SECTION 2. That the extension to Church Street as aforesaid be and hereby is laid out over the following described parcel of land:

BEGINNING at a point on the Easterly right of way line of Church Street designated as "A" on the survey print attached hereto and made a part hereof; thence South 29° 30' East 59.57 feet to a point; thence South 50° 15' West 32.88 feet to a point; thence South 39° 45' East 151.63 feet to a point; thence South 42° 45' East 439.14 feet to a point on line of an unopened street; thence along line of said unopened street, South 47° 15" West 20 feet to a point to corner of Lot No. 55; thence North 42° 45' West 439.66 feet to a point; thence North 50° 15' East 14.94 feet to a point; thence North 29° 30' West 51.56 feet to a point at the present terminus of Church Street; thence North 60° 30' East 40 feet to a point on the Easterly right of way line of Church Street and place of beginning. A print of a survey of Church Street as hereby extended is attached hereto and made a part hereof.

ORDAINED and ENACTED this 6TH day of December, 1974.

TOWNSHIP OF BLACKLICK

By Robert D. Stephens
Chairman of the Board of Supervisors

Clay D. Wilson
Supervisor

Harold Crawford
Supervisor

ATTEST:

Clay D. Wilson
Secretary

CERTIFICATE

The undersigned Secretary of Blacklick Township Supervisors hereby certifies the foregoing to be a true and correct copy of Ordinance No. 47 adopted by the Supervisors of Blacklick Township, Cambria County, Pennsylvania, at a regular meeting held the 6TH day of December, 1974.

Clay D. Wilson
Secretary

No. *Road Docket #3* 1975 Misc. Docket

IN THE COURT OF COMMON PLEAS OF
CAMBRIA COUNTY, PENNSYLVANIA
CRIMINAL DIVISION

BLACKLICK TOWNSHIP
CAMBRIA COUNTY
PENNSYLVANIA

AN ORDINANCE EXTENDING CHURCH
STREET IN THE VILLAGE OF TWIN
ROCKS, BLACKLICK TOWNSHIP,
CAMBRIA COUNTY, PENNSYLVANIA.

ORDINANCE NO. *47*

LAW OFFICES

MYERS, TAYLOR & PEDUZZI



213 SOUTH CENTER STREET

EBENSBURG, PENNSYLVANIA 15931

FILED
CLERK OF COURTS
CAMBRIA CO. PA.

Dec. 9 2 44 PM '74

ED. OBLASNOVICH
CLERK OF COURTS

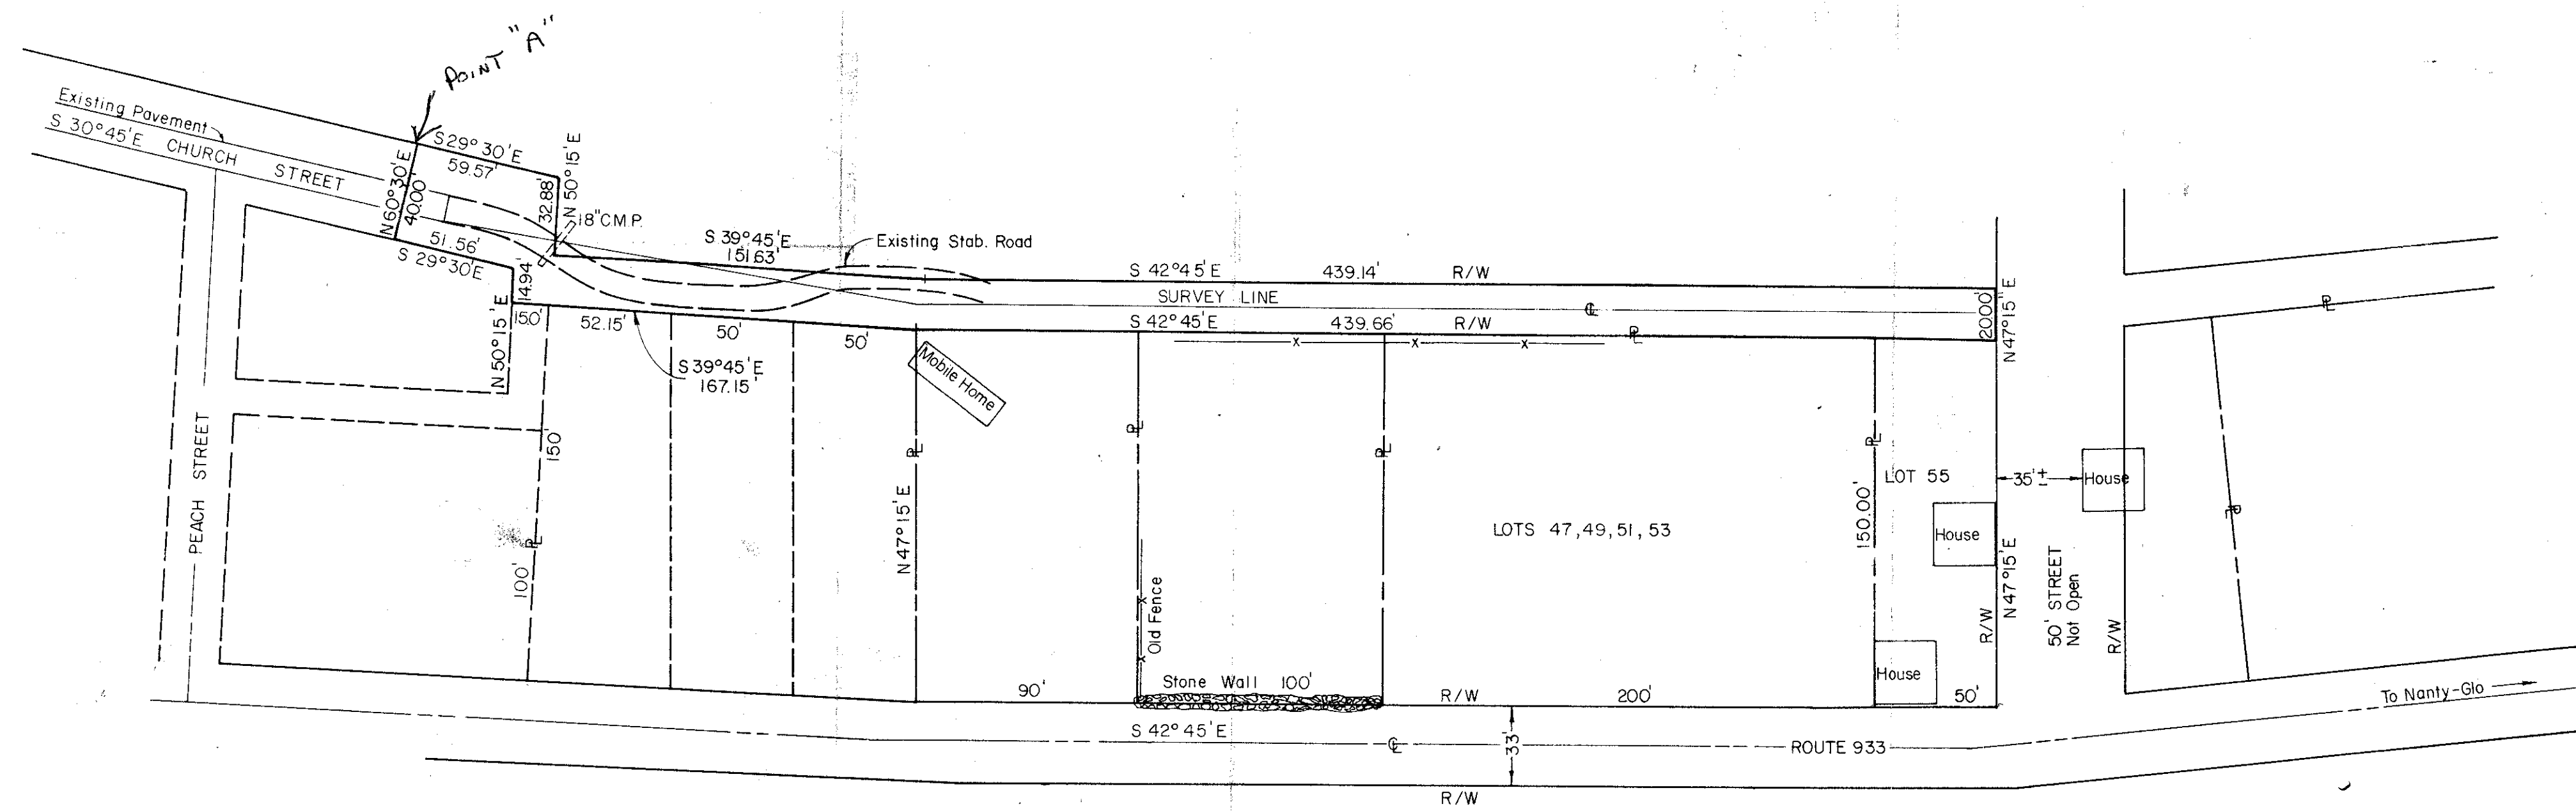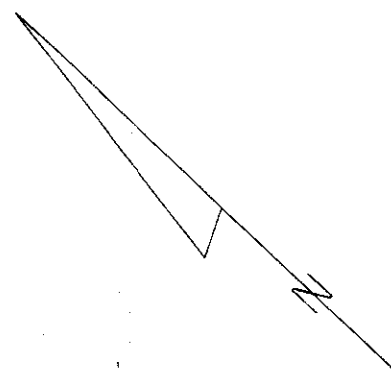

PLAN OF PROPOSED EXTENSION
 OF
CHURCH STREET
 FOR THE
 BLACKLICK TWP. SUPERVISORS
 SITUATE IN
 TWIN ROCKS , CAMBRIA CO., PENNSYLVANIA
 SCALE: 1"=50' JUNE 1974
 L. ROBERT KIMBALL
 CONSULTING ENGINEERS
 EBENSBURG , PENNSYLVANIA