

JACKSON TOWNSHIP
CAMBRIA COUNTY
PENNSYLVANIA

CLERK
JAN 22 10 11 '81

AN ORDINANCE ACCEPTING THE
DEDICATION OF A STREET KNOWN
AS ANDERSON DRIVE AND ORDAIN-
ING THE SAME AS A PUBLIC STREET.

ORDINANCE NO. _____

JOHN W. TAYLOR
ATTORNEY AT LAW
ROOMS 204-205 MASONIC BUILDING
EBENSBURG, PENNSYLVANIA - 15931

JUN 3 12 27 PM '81

ORDINANCE NO. 134

R. D. # 3-1981

AN ORDINANCE VACATING A PORTION OF TOWNSHIP NO. 501 IN THE TOWNSHIP OF RICHLAND, CAMBRIA COUNTY, PENNSYLVANIA AS A TOWNSHIP HIGHWAY.

WHEREAS, Moses Jaber and Hazel Jaber, husband and wife, requested that a portion of Township Road No. 501, bisecting their property, be vacated; and,

WHEREAS, Notice of Intention to Vacate was sent to all owners of property adjoining that portion of Township Road 501 to appear at the Richland Township Municipal Building, 508 Luray Avenue, Johnstown, PA, at 9:00 p.m., on May 18, 1981, to express any opinion or voice any objections to the vacation; and,

WHEREAS, the vacation of said section of Township Road No. 501 would relieve the Township of Richland of financial liability and legal responsibility and would be a savings to the taxpayers of Richland Township and would not be an inconvenience to the residents of Richland Township and the travelling public, but would result in benefit to all residents of Richland Township.

NOW THEREFORE, be it ordained and enacted and it is hereby ordained and enacted by the Board of Supervisors of Richland Township.

That the following portion of Township Road No. 501, situate in Richland Township, Cambria County, Pennsylvania, being more fully described as follows:

Beginning at a point on the Southerly Side of Walters Avenue, said point being N68° - 33'E a distance of 35.38' from the North-easterly Right-of Way of Pa. L.R. 11012 Spur, at corner of Tract No. 3 of Moses Jaber property, thence along the Southerly Side of Walters Avenue and across Township Road #501, N68° - 33'E a distance of 37.67' to a point at corner of Tract No. 1 of Moses Jaber property, thence along Tract No. 1 and along the Northerly Side of Township Road #501, S50° - 16' - 50"E a distance of 141.94' to a point at corner of Tract No. 1, thence across Township Road #501 S34° - 52'W a distance of 33.12' to a point at corner of Tract No. 3 of Moses Jaber property, and on the Southerly Side of

FILED
CLERK OF COURTS
CAMBRIA CO. PA.

JUN 3 12 27 PM '81

Township Road #501, thence along the Southerly Side of Township Road #501 and the Northerly property line of Tract No. 3 N50° - 16' - 50"W a distance of 162.91' to a point at corner of Tract No. 3 and on the Southerly Side of Walters Avenue, the place of beginning.


Being marked, known and numbered as the Northwesterly portion of Township Road #501 and shown outlined in Red on the plan attached and made a part hereof, prepared by Henry H. Hopkins, Registered Surveyor, June 21, 1979,

Is hereby vacated as a Township Highway, and all rights of the public herein are hereby terminated insofar as the Richland Township Supervisors can terminate the same, and the said highway is no longer a public or Township highway.

ORDAINED AND ENACTED this 18th day of May, 1981.


ATTEST:

RICHLAND TOWNSHIP

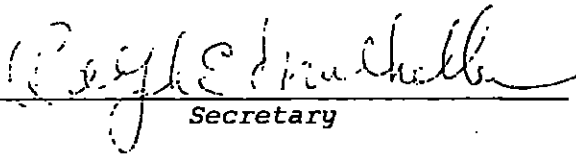
Secretary


Chairman

PA. LR # 11012 SPUR

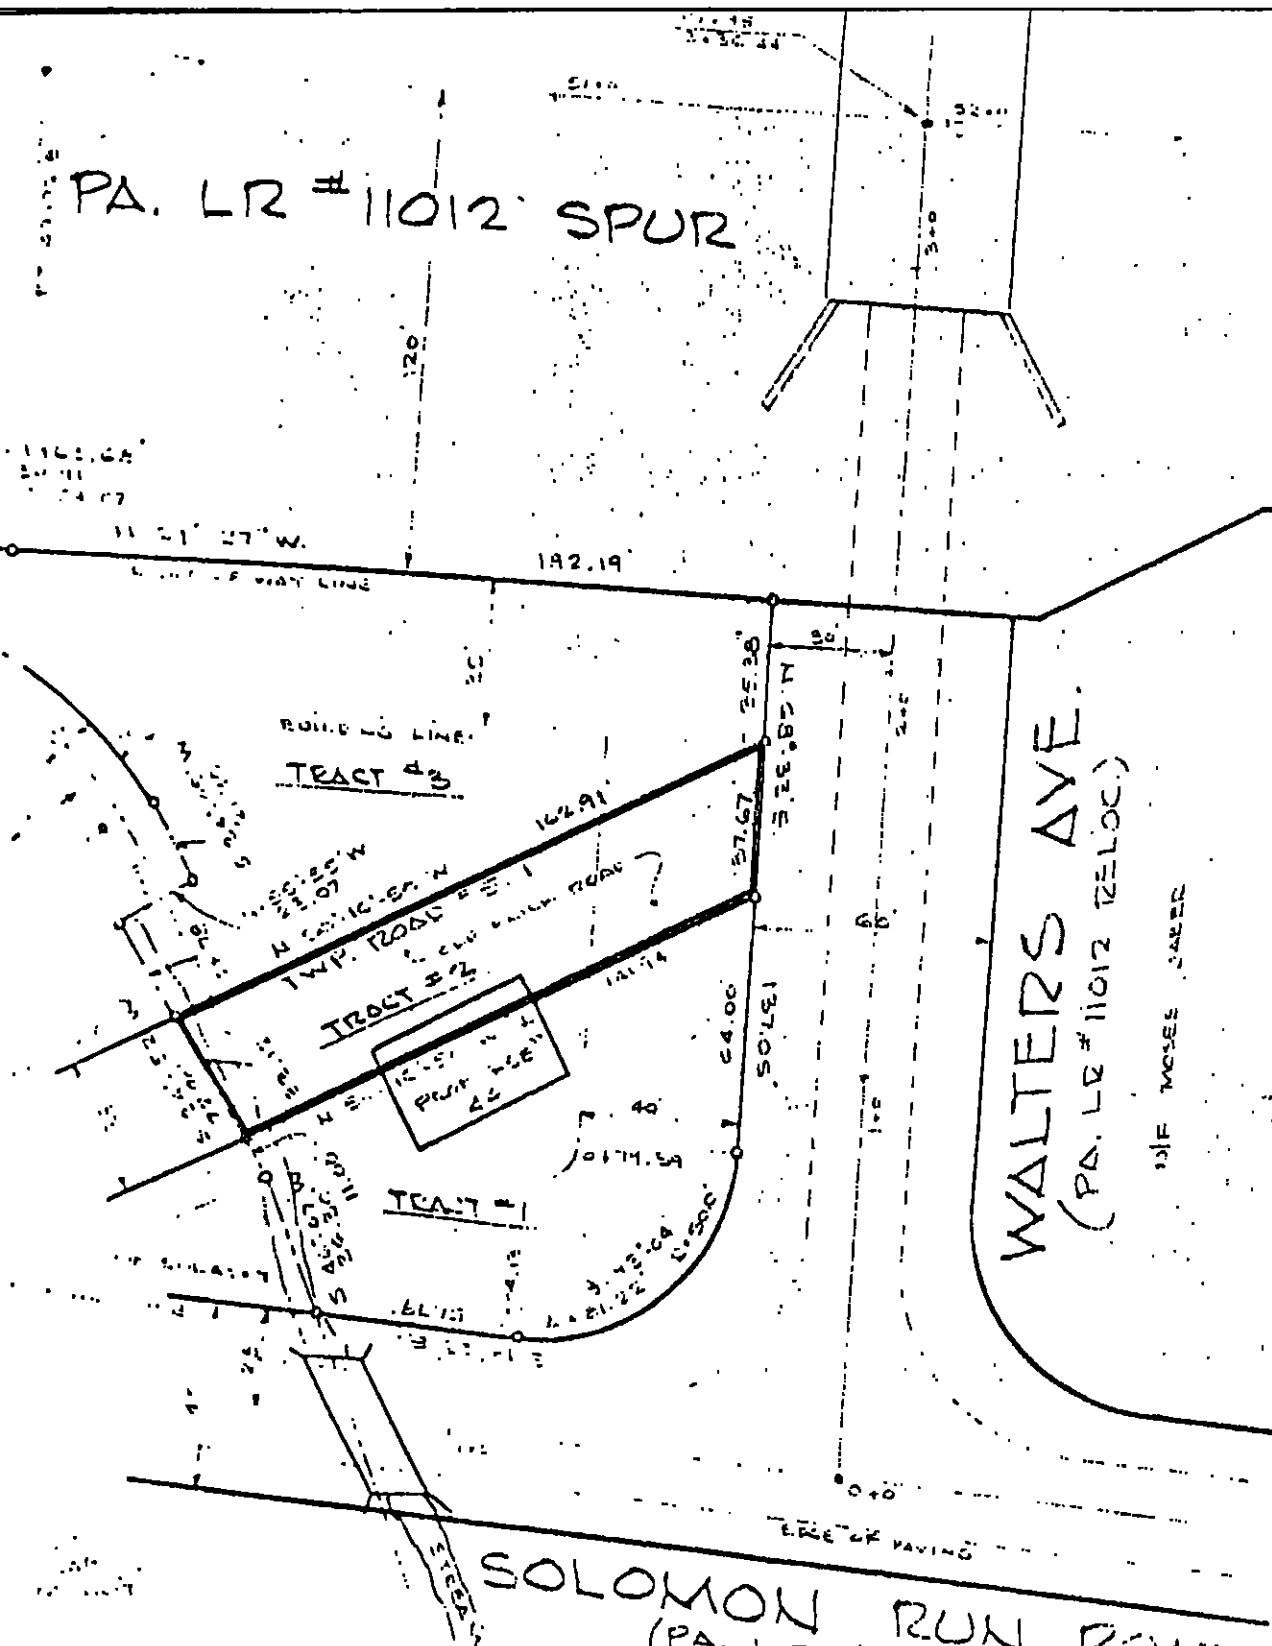

FILED
 CLERK OF COURTS
 CAMBERIA CO. PA.
 JUN 3 12 28 PM '01

PLAN
 OF PROPERTY OF
 MOSES JAB

SITUATE IN
 RICHLAND TOWNSHIP, CAMBERIA

JUNE 21, 1979
 SCALE 1" = 50'

PREPARED BY
 HENRY H HOPKINS
 REGISTERED SURVEYOR
 JOHN P. AND PA

SOLOMON RUN
 (PA. LR # 11012)