

Rd Ord # 11989

FILED
CLERK OF COURTS
CAMBRIA COUNTY

JAN 3 11 21 AM '05

ORDINANCE NO. 159

AN ORDINANCE OF RICHLAND TOWNSHIP, CAMBRIA COUNTY, PENNSYLVANIA FORMALLY ACCEPTING AS PUBLIC STREETS AND ESTABLISHING THE CENTER LINE AND WIDTH OF A PORTION OF GAMMA DRIVE AND A PORTION OF DELTA DRIVE ON THE OAK EDEN ESTATES PLAN OF LOTS AS LAID OUT BY M. JANE MOORHEAD AND SANRUE DRIVE ON THE BRIER HILL ESTATES PLAN OF LOTS AS LAID OUT BY WAYNE S. AND ANNA C. OLDHAM.

BE IT ORDAINED AND ENACTED by the Board of Supervisors of Richland Township, Cambria County, Pennsylvania under the authority of the Second Class Township Code, Act of May 1, 1933, (P.L. 103 No. 69 as amended) Article XI, and it is hereby ordained and enacted as follows:

SECTION 1. A portion of Gamma Drive, hereinafter described, located on the Oak Eden Estates Plan of Lots as laid out by M. Jane Moorhead in Richland Township, Cambria County, Pennsylvania as recorded in Cambria County Plat Book Volume 7, Page 73, previously dedicated as a public street, is hereby accepted by Richland Township as a public street.

SECTION 2. The legal description of that portion of Gamma Drive formally accepted as a public street is as follows:

Beginning at a point at the intersection of the centerline of Leventry Road and Gamma Drive, thence by the centerline of Gamma Drive N. $65^{\circ} 59' 20''$ W. a distance of 470.0 feet to the centerline of Delta Drive as is more fully described in the attached map. Said Gamma Drive being 50 feet in width.

SECTION 3. A portion of Delta Drive, hereinafter described, located on the Oak Eden Estates Plan of Lots as laid out by M. Jane Moorhead in Richland Township, Cambria County, Pennsylvania as recorded in Cambria County Plat Book Volume 7, Page 73,

previously dedicated as a public street, is hereby accepted by Richland Township as a public street.

SECTION 4. The legal description of that portion of Delta Drive formally accepted as a public street is as follows:

Beginning at a point at the intersection of the centerline of Gamma Drive and Delta Drive at station 0 + 0, thence by the centerline of Delta Drive N. 23⁰ 47' 18" E. a distance of 650.0 feet to station 6 + 50, the place of beginning as is more fully described in the attached map. Said Delta Drive being 50 feet in width.

SECTION 5. Sanrue Drive, hereinafter described, located on the Brier Hill Estates Plan of Lots as laid out by Wayne S. and Anna C. Oldham in Richland Township, Cambria County, Pennsylvania as recorded in Cambria County Plat Book Volume 7, Page 55, previously dedicated as a public street, is hereby accepted by Richland Township as a public street.

SECTION 6. The legal description of that portion of Sanrue Drive from Banyan Drive to the end, formally accepted as a public street is as follows:

Beginning at a point at the intersection of the centerline of Banyan Drive and Sanrue Drive at station 7 + 96.13, thence by the centerline of Sanrue Drive S. 74⁰ 14' W. a distance of 251.35 feet to station 10 + 47.48, thence by same N. 81⁰ 10' W. a distance of 230.61 feet to station 12 + 78.09, thence by same S. 66⁰ 32' 35" W. a distance of 309.32 feet to station 15 + 87.41 at the intersection of the centerline of Sanrue Drive and on unnamed 50 foot street, the place of ending as is more fully described in the attached map. Said Sanrue Drive being 50 feet in width.

SECTION 7. All Ordinances or parts thereof inconsistent

herewith are hereby repealed.

ENACTED AND ORDAINED this 2nd day of Dec., 1984.

ATTEST:


TOWNSHIP OF RICHLAND

X Ralph E. McMillan
Secretary

By Walter J. Matton
Chairman

GAMMA DRIVE (Oak Eden Estates Plan)

Scale 1" = 100' - T.L.L. (Inspection Engineers Inc. - 6/18/81)

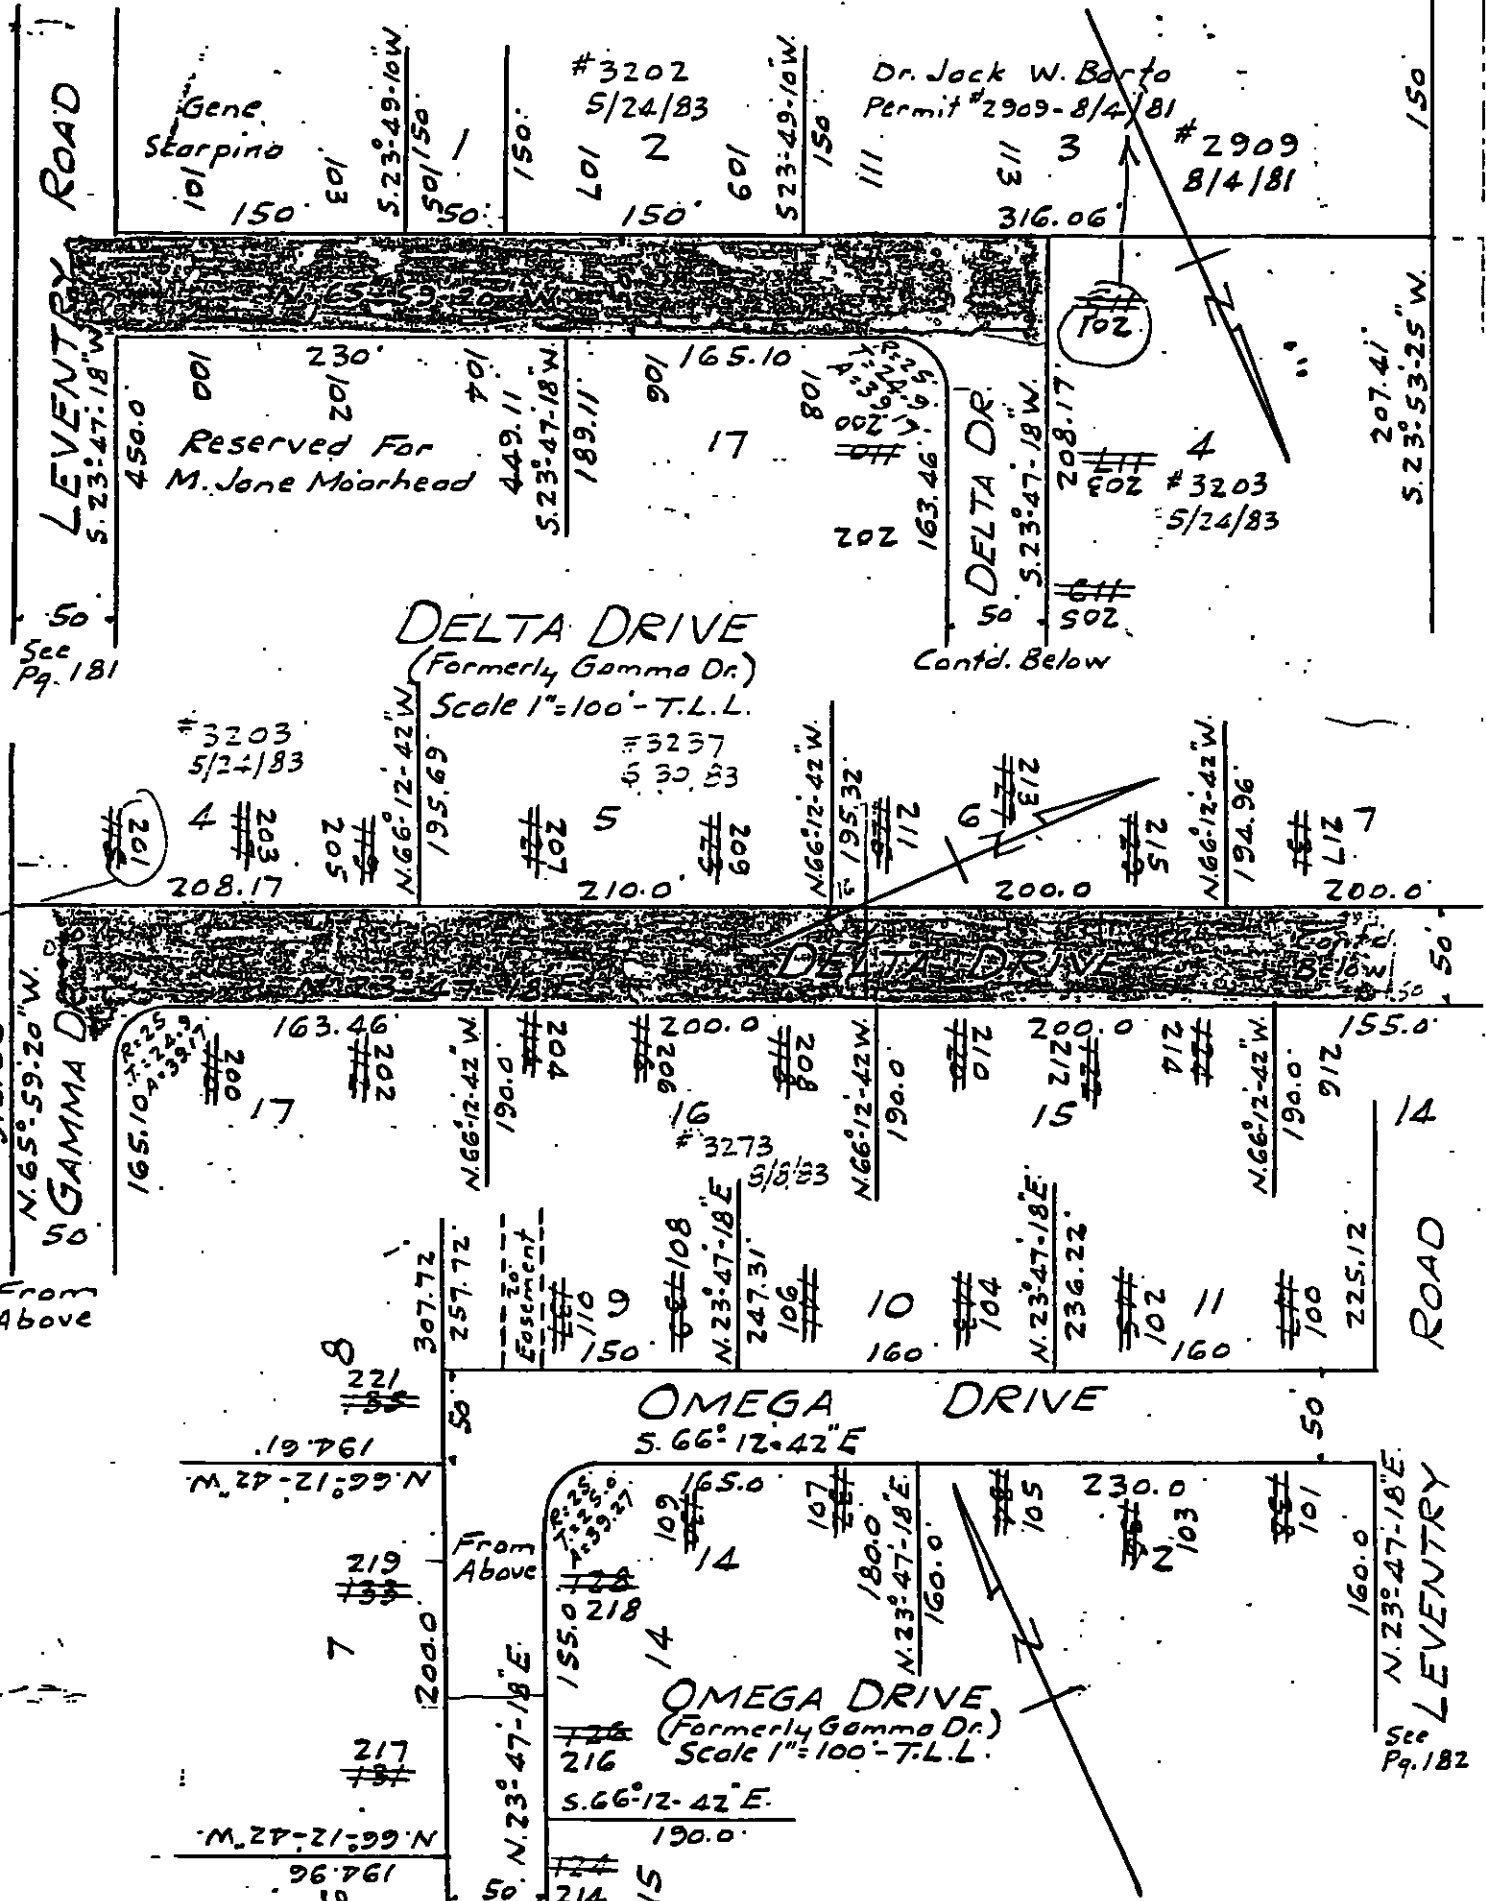

Richland Township Supervisors

508 Luray Avenue
Johnstown, Pennsylvania 15904
Phone: (814) 266-2922

WALTER J. MATTERN, *Chairman*
RALPH E. MULHOLLEN, *Secretary*
ELMER E. DOYKA
PAUL J. SHILEY
MELVYN D. WINGARD

PATRICK T. KINIRY, *Solicitor*
T. L. LOCHER, *Engineer*

December 24, 1984

Robert Allison
Court Administrator
Court Room No. 1
Cambria County Courthouse
Ebensburg, PA 15931

Dear Mr. Allison:

Please file the enclosed Township Ordinance, being No. 159, accepting township streets.

Ck. No. 1674, in the amount of \$7 (Seven Dollars) is enclosed for the filing fee.

Very truly yours,


Joyce Ripper, *Secretary* for
Richland Township Supervisors

Enclosures

JAN 3 11 11 AM '85

PATRICK T. KINIRY

ATTORNEY AT LAW

TELEPHONE (814) 535-7706

200 CENTRAL PARK LAW BUILDING
PARK PLACE
JOHNSTOWN, PENNSYLVANIA 15901

December 13, 1984

Johnstown Tribune Democrat
425 Locust Street
Johnstown, PA 15901

RE: Richland Township Ordinance
accepting portions of Gamma
Drive and portions of Delta
Drive and Sanrue Drive

Gentlemen:

Please advertise the enclosed Notice in the Publication Section of the newspaper on Friday, Dec. 14, 1984. Please send one proof of publication and a statement for the service to the Richland Township Supervisors, 508 Luray Avenue, Johnstown, Pennsylvania 15904.

Also, enclosed is a photocopy of the full text of the proposed Ordinance for your files.

Very truly yours,

Patrick T. Kiniry

PTK/caf


Enclosures

cc: Richland Township Supervisors

Dear Joyce:

Enclosed is the original of the proposed Ordinance which I request that you include on the agenda for the December 21, 1984 Supervisors' meeting. Also, enclosed are copies which you should forward to the Cambria County Law Library and the Cambria County Clerk of Courts once the Ordinance has been adopted.

Very truly yours,


Patrick T. Kiniry

PTK/caf

Enclosures

Richland County Law

JAN 5 11 22 AM '85
SERIALS ACQUISITION

NOTICE

At its meeting on Friday, Dec. 21, 1984, at 5:00 P.M., at the Township Municipal Building, 508 Luray Avenue, Johnstown, PA 15904, the Richland Township Board of Supervisors will consider adopting an Ordinance accepting a portion of Gamma Drive and a portion of Delta Drive and Sanrue Drive as Township streets. The full text of the Ordinance can be reviewed between the hours of 8:00 A.M. and 5:00 P.M., Monday through Friday at the Township Municipal Building.

ORDINANCE NO. 159

AN ORDINANCE OF RICHLAND TOWNSHIP, CAMBRIA COUNTY, PENNSYLVANIA FORMALLY ACCEPTING AS PUBLIC STREETS AND ESTABLISHING THE CENTER LINE AND WIDTH OF A PORTION OF GAMMA DRIVE AND A PORTION OF DELTA DRIVE ON THE OAK EDEN ESTATES PLAN OF LOTS AS LAID OUT BY M. JANE MOORHEAD AND SANRUE DRIVE ON THE BRIER HILL ESTATES PLAN OF LOTS AS LAID OUT BY WAYNE S. AND ANNA C. OLDHAM

Patrick T. Kiniry, Solicitor for
Richland Township
Suite 200
132 Park Place
Johnstown, PA 15901

JAN 5 11 22 AM '85
CLERK OF TOWNSHIP