

TOWNSHIP OF ALLEGHENY  
COUNTY OF CAMBRIA  
STATE OF PENNSYLVANIA

ORDINANCE NO.

0

**DENNIS GOVACHINI**  
**ATTORNEY-AT-LAW**

311-312 Frist United Federal Building

Ebensburg, Pennsylvania 15931

TOWNSHIP OF ALLEGHENY  
COUNTY OF CAMBRIA  
STATE OF PENNSYLVANIA

ORDINANCE NO. 1-87

AN ORDINANCE VACATING A PORTION OF TOWNSHIP  
ROUTE 481, LOCATED IN ALLEGHENY TOWNSHIP,  
CAMBRIA COUNTY, PENNSYLVANIA.

WHEREAS, the Supervisors of the Township of Allegheny have determined that it is in the best interest of the Township that a portion of Allegheny Township Route 481 be vacated; and,

WHEREAS, the Supervisors of the Township of Allegheny have determined that it is in the best interest of the Township and necessary to change the course as it exists, of Allegheny Township Route 481 in the area where it extends North from its intersection with Pa. Legislative Route 11130; and,

WHEREAS, the Supervisors of the Township of Allegheny have determined that it is in the best interest of the Township and its residents and that it is necessary that a portion of the now existing T.R. 481, as hereinafter described, be vacated; and,

WHEREAS, the Supervisors of the Township of Allegheny intend, by Resolution, to accept certain lands dedicated to the Township for public road purposes so as to change the course of the existing Township Route 481.

NOW, THEREFORE, upon motion of Robert Hite,  
seconded by Philip Hanlon, it is hereby ORDAINED  
and ENACTED as follows:

(1). Allegheny Township Route 481 is hereby vacated and shall no longer be considered a public road of the Township of Allegheny as to that portion as hereinafter described:

ALL that certain piece or parcel of land situate in the Township of Allegheny, the County of Cambria, and the State of Pennsylvania, bounded and described as follows:

FILED  
CLERK OF COURTS  
CAMBRIA CO. PA.  
MAY 18 12 33 PM '87

BEGINNING at a point at the Northeast corner of the Intersection of Legislative Route 11130 and Township Road T-481; thence Northeast along the land of Graham Little to land of Richard G. Riner; thence North sixty-seven (67) degrees fifteen (15) minutes fifteen (15) seconds East along land of Richard G. Riner sixty-one and one tenth (61.1) feet to a point; thence North fifty-six (56) degrees thirty-eight (38) minutes fifteen (15) seconds East along same thirty-two feet to a point; thence North forty (40) degrees forty (40) minutes fifteen (15) seconds East along same forty-four (44) feet to a point; thence South twenty-eight (28) degrees zero (00) minutes fifteen (15) seconds West along new right-of-way of Township Road T-481 one hundred (100) feet, more or less; thence Southwesterly two hundred thirty-five (235) feet, more or less, to a point on the new right-of-way of Township Road T-481; thence along said new right-of-way to the point of beginning.

This description is intended to describe the area of Township Road T-481 to be abandoned or vacated. This section of road is being moved Southward to provide a safer grade around the hillside, and is set forth in accordance with a certain drawing entitled - Survey of change in right of way of Township Road T-481 for Allegheny Township Supervisors prepared by George A. Cree, Reg. Surveyor #16233-2 dated 12/22/86, revised 3/3/87, a copy of which is attached hereto and made a part hereof.

ORDAINED and ENACTED this 2nd day of April, 1987.

TOWNSHIP OF ALLEGHENY

BY:



Robert M. Hite  
Supervisor

John Johnson  
Supervisor

Philip J. Hannon  
Supervisor

ATTEST:-

Margaret R. King  
(Secretary)

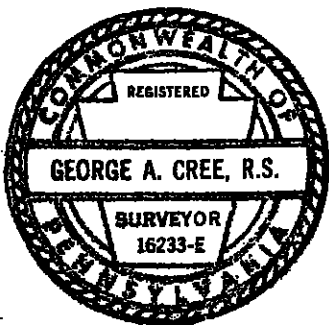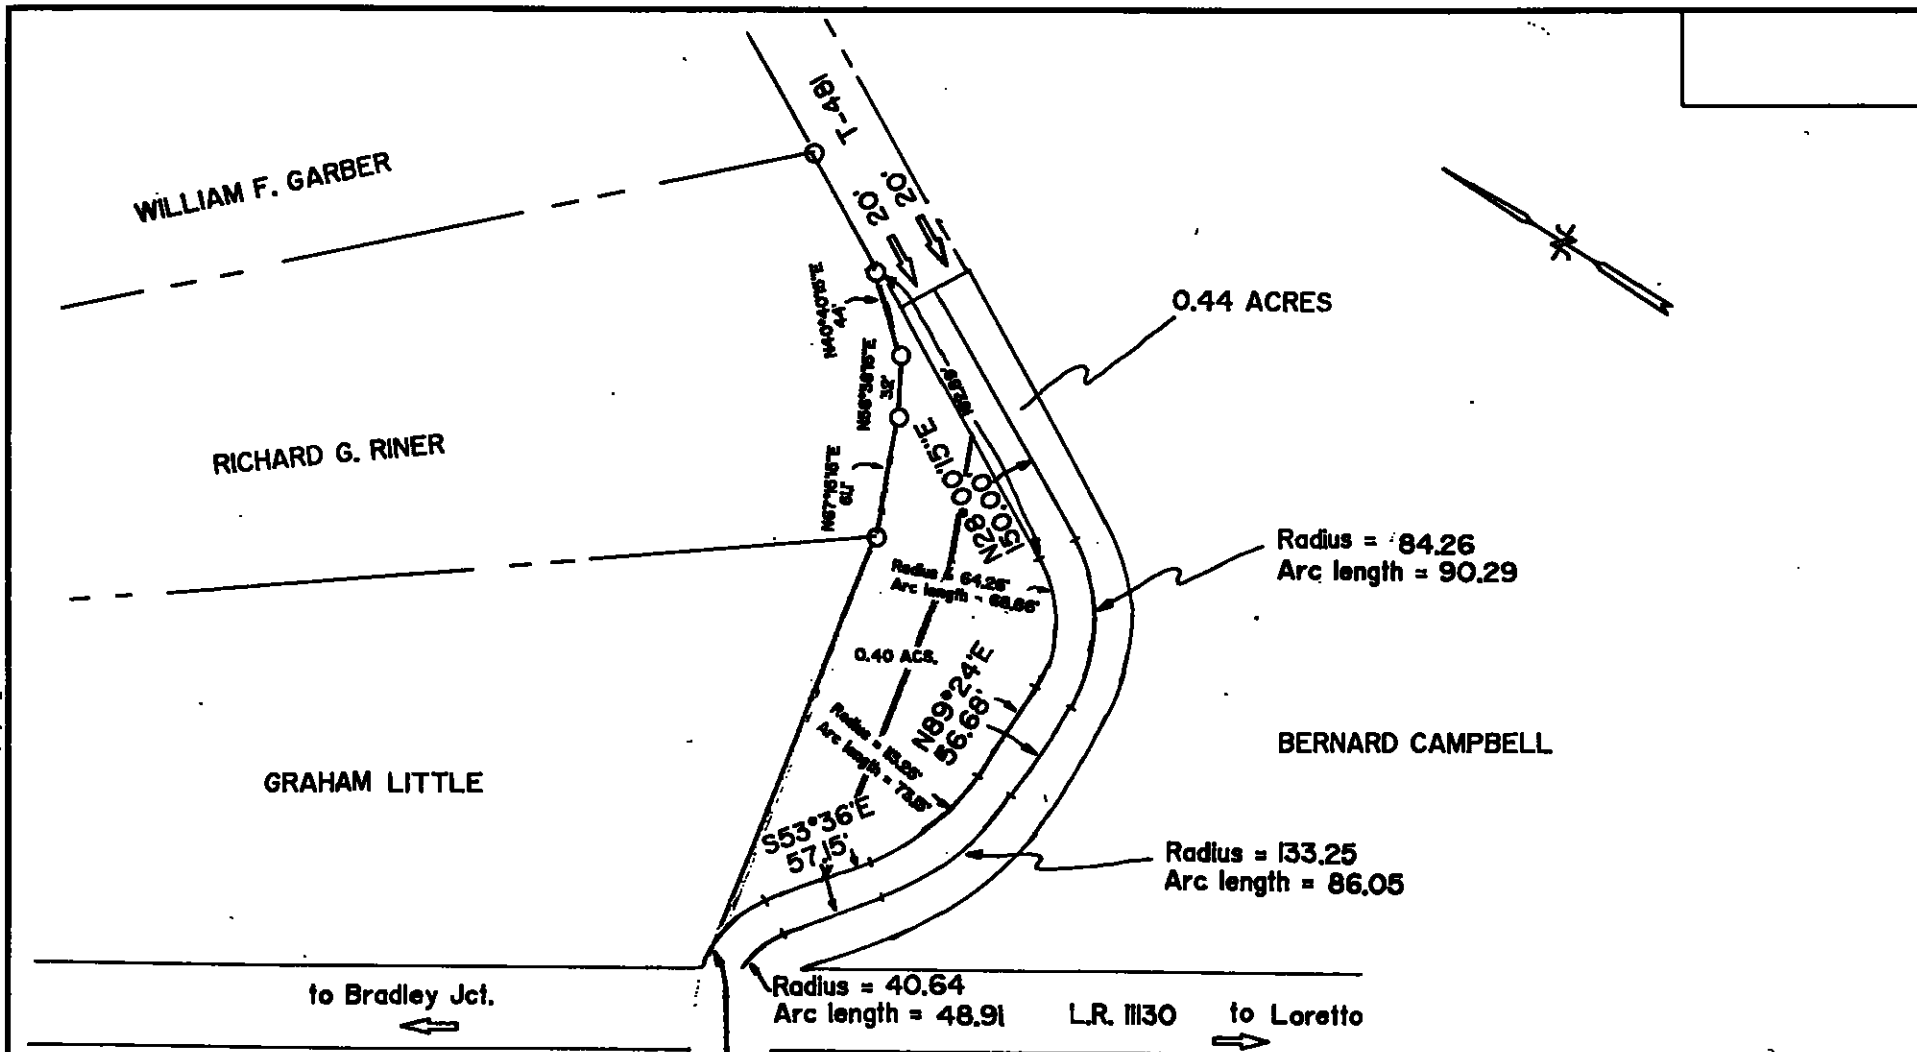

Survey of change in right of way of township road T-481 for Allegheny township supervisors		
SCALE: 1"=100'	APPROVED BY <i>George A. Cree</i>	DRAWN BY CCH
DATE: 12/22/86	Situate: Allegheny township Cambria Co., Pennsylvania	REVISED: 1/22/87 REVISED: 3/3/87
FB # 108	DRAWING NUMBER 11-46-86-1	