

CERTIFIED COPY OF RESOLUTION AS ADOPTED UNANIMOUSLY
-- FULL MEMBERSHIP OF BOARD OF SUPERVISORS BEING
PRESENT AT MEETING OF SUPERVISORS OF UPPER YODER
TOWNSHIP, CAMBRIA COUNTY, PENNSYLVANIA, DULY HELD
ON THE 2nd, day of December, A. D. 1933.

WHEREAS, a petition was presented by all the owners in fee of all the lots abutting on Christine Street, Alan Street, Katherine Street and Ann Street, in the Township of Upper Yoder, Cambria County, Pennsylvania, said streets having been designated to public use by Plot known as the Plan of Elim; said Plan being duly recorded in the Recorder's Office of Cambria County, in Plot Book Vol. 1, page 80; and

WHEREAS, the said Christine Street connects with two streets as accepted to public use, to-wit, Penn Street and Edwards Street, and Ann Street connects with Hershberger Road, likewise accepted to public use as shown on the Plan of Elim as recorded as aforesaid, as well as the Plan of the Penn Real Estate Company, recorded in Plat Book Vol. 3, page 14; and

WHEREAS, said petitioners desire that the Township shall accept said Christine Street, Alan Street, Katherine Street and Ann Street as public thoroughfares to be incorporated into the system of township highways; and

WHEREAS, all of the abutting owners have executed a release of and from all manner of damages, etc., as attached hereto; and

WHEREAS, it is the desire of the said supervisors to accept the above described highways as public thoroughfares;

NOW, BE IT RESOLVED,

That Christine Street, Alan Street, Katherine Street and Ann Street described as aforesaid, be opened and accepted as public highways of the Township of Upper Yoder, Cambria County, Pennsylvania, as heretofore dedicated to public use on the Plan of Elim; said Plan being duly recorded in the Recorder's office of Cambria County, Pennsylvania, in Plat Book Vol. 1, page 80, as well as the Plan of Penn Real Estate Company, recorded in Plat Book Vol. 3, page 14, and a portion of said Plan as attached hereto being hereby approved.

BE IT FURTHER RESOLVED, that the necessary grading and drainage shall be as determined by the Township Engineer;

BE IT FURTHER RESOLVED, that this action, with the consent of the Court of Quarter Sessions of Cambria County, be recorded in the Recorder's Office of Cambria County, and then filed with the Clerk of Quarter Sessions of Cambria County;

BE IT FURTHER RESOLVED, that Christine Street, Alan Street, Katherine Street and Ann Street as hereinabove described, shall then become a part of the public highway system of the said Township of Upper Yoder, Cambria County, Pennsylvania, and that the costs of these proceedings be paid by the said Township of Upper Yoder, Cambria County, Pennsylvania.

Unanimously adopted at meeting duly held this 2nd day of December, A. D. 1933.

Curt Barnhart
President.

Attest:

Scott Penn
Secretary.

I hereby certify that the above is a true and correct copy of Resolution as introduced at a meeting of the Supervisors held on the 2nd, day of December, A. D. 1933, and was on said date adopted unanimously, full membership of the Board of Supervisors being present.


Secretary.

TO THE SUPERVISORS OF UPPER YODER TOWNSHIP
CAMBRIA COUNTY, PENNSYLVANIA

Petition and release of damages in re: the opening, grading and maintaining of certain dedicated highways in certain plans of lots in Upper Yoder Township.

We, the undersigned, your Petitioners, respectively represents:

That we are Residents or Owners of lots abutting on Christine Street, Alan Street, Katherine Street and Ann Street, all dedicated highways in the Elim Plan of Lots, situate in Upper Yoder Township, beginning at the end of Edward Street, an improved Highway in the Borough of Southmont, at its intersection with Penn Street, and ending at the intersection of Ann Street with Hershberger Road, a public highway in said Upper Yoder Township. That we are very much inconvenienced on account of improper highway facilities to travel to and from our properties.

THEREFORE, we respectively petition the Board of Supervisors of Upper Yoder Township to enact proper resolutions adopting and accepting the above named dedicated highways, and to grade, drain and improve same.

IN CONSIDERATION of the accepting, opening, grading, draining, improving and maintaining of said Christine Street, Alan Street, Katherine Street and Ann Street, above referred to, we, the undersigned residents and property owners abutting thereon, do hereby release the said Township of Upper Yoder from any damages we have sustained or may seem likely to sustain by reason of the said accepting, opening, grading, draining, improving and maintaining of said highways above mentioned.

Witness our hands and seals this 29th day of November
A. D. 1933.

Witness:

_____	<u>Vesta Martin</u>
_____	<u>Thomas Martin</u>
<u>Thomas Martin</u>	<u>Augusta Stevens</u>
<u>Thomas Martin</u>	<u>Louis Stevens</u>
<u>Thomas Martin</u>	<u>Mary Ellen Sull</u>
<u>Thomas Martin</u>	<u>Albert Sull</u>
<u>Thomas Martin</u>	<u>George Sull</u>
<u>Thomas Martin</u>	<u>Emma Simmons</u>
<u>Thomas Martin</u>	<u>William Simmons</u>
<u>Thomas Martin</u>	<u>Charles Paul</u>
<u>Thomas Martin</u>	<u>James Fair</u>
<u>Thomas Martin</u>	<u>Leah Anderson</u>

In the Court of Quarter Sessions
of Cambria County, Pennsylvania.

No. 3 December Sessions, 1933.

March 1934

IN RE: Petition and Resolution
of Board of Supervisors of Upper
Yoder Township as to the opening
and acceptance of Christine St.;
Alan Street; Katherine Street
and Ann Street between the inter-
section of Penn St. & Edward St.,
and Ann St. and Hershberger Road.

ORDER OF CONFIRMATION

AND NOW, to-wit, this 4th
day of December, A. D. 1933, the
Court of Quarter Sessions of Cambria
County, Pa., hereby approves and
confirms the said Christine St.,

Alan St., Katherine St. and Ann St.,
in the Township of Upper Yoder, Cambria
County, Pennsylvania, for public use
and ORDERS AND DIRECTS that it be
entered of record, and that hence-
forth said streets shall be taken
and allowed to be lawful public streets
or highways; and the Court further
directs that the said streets shall
be opened agreeable to the courses
and distances aforesaid of which the
supervisors of the highways of the
township through which the said streets
pass are to take notice and govern
themselves accordingly. The costs
of these proceedings to be paid by
the Township of Upper Yoder.

BY THE COURT,

George J.

LAW OFFICES
SCANLAN & HARKINS.

901-905 FIRST NATIONAL BANK BUILDING
JOHNSTOWN, PA.


Filed: March 15, 1934

2017

Leo F. McKenrick, Recorder

ENTERED FOR RECORD IN THE
Recorder's Office of Cambria Co., Pa.
At *M. Scanlan & Harkins*
DEC 4. 1933
LEO F. MCKENRICK
RECORDER
Fees & Taxes \$ 8.50
Paid By



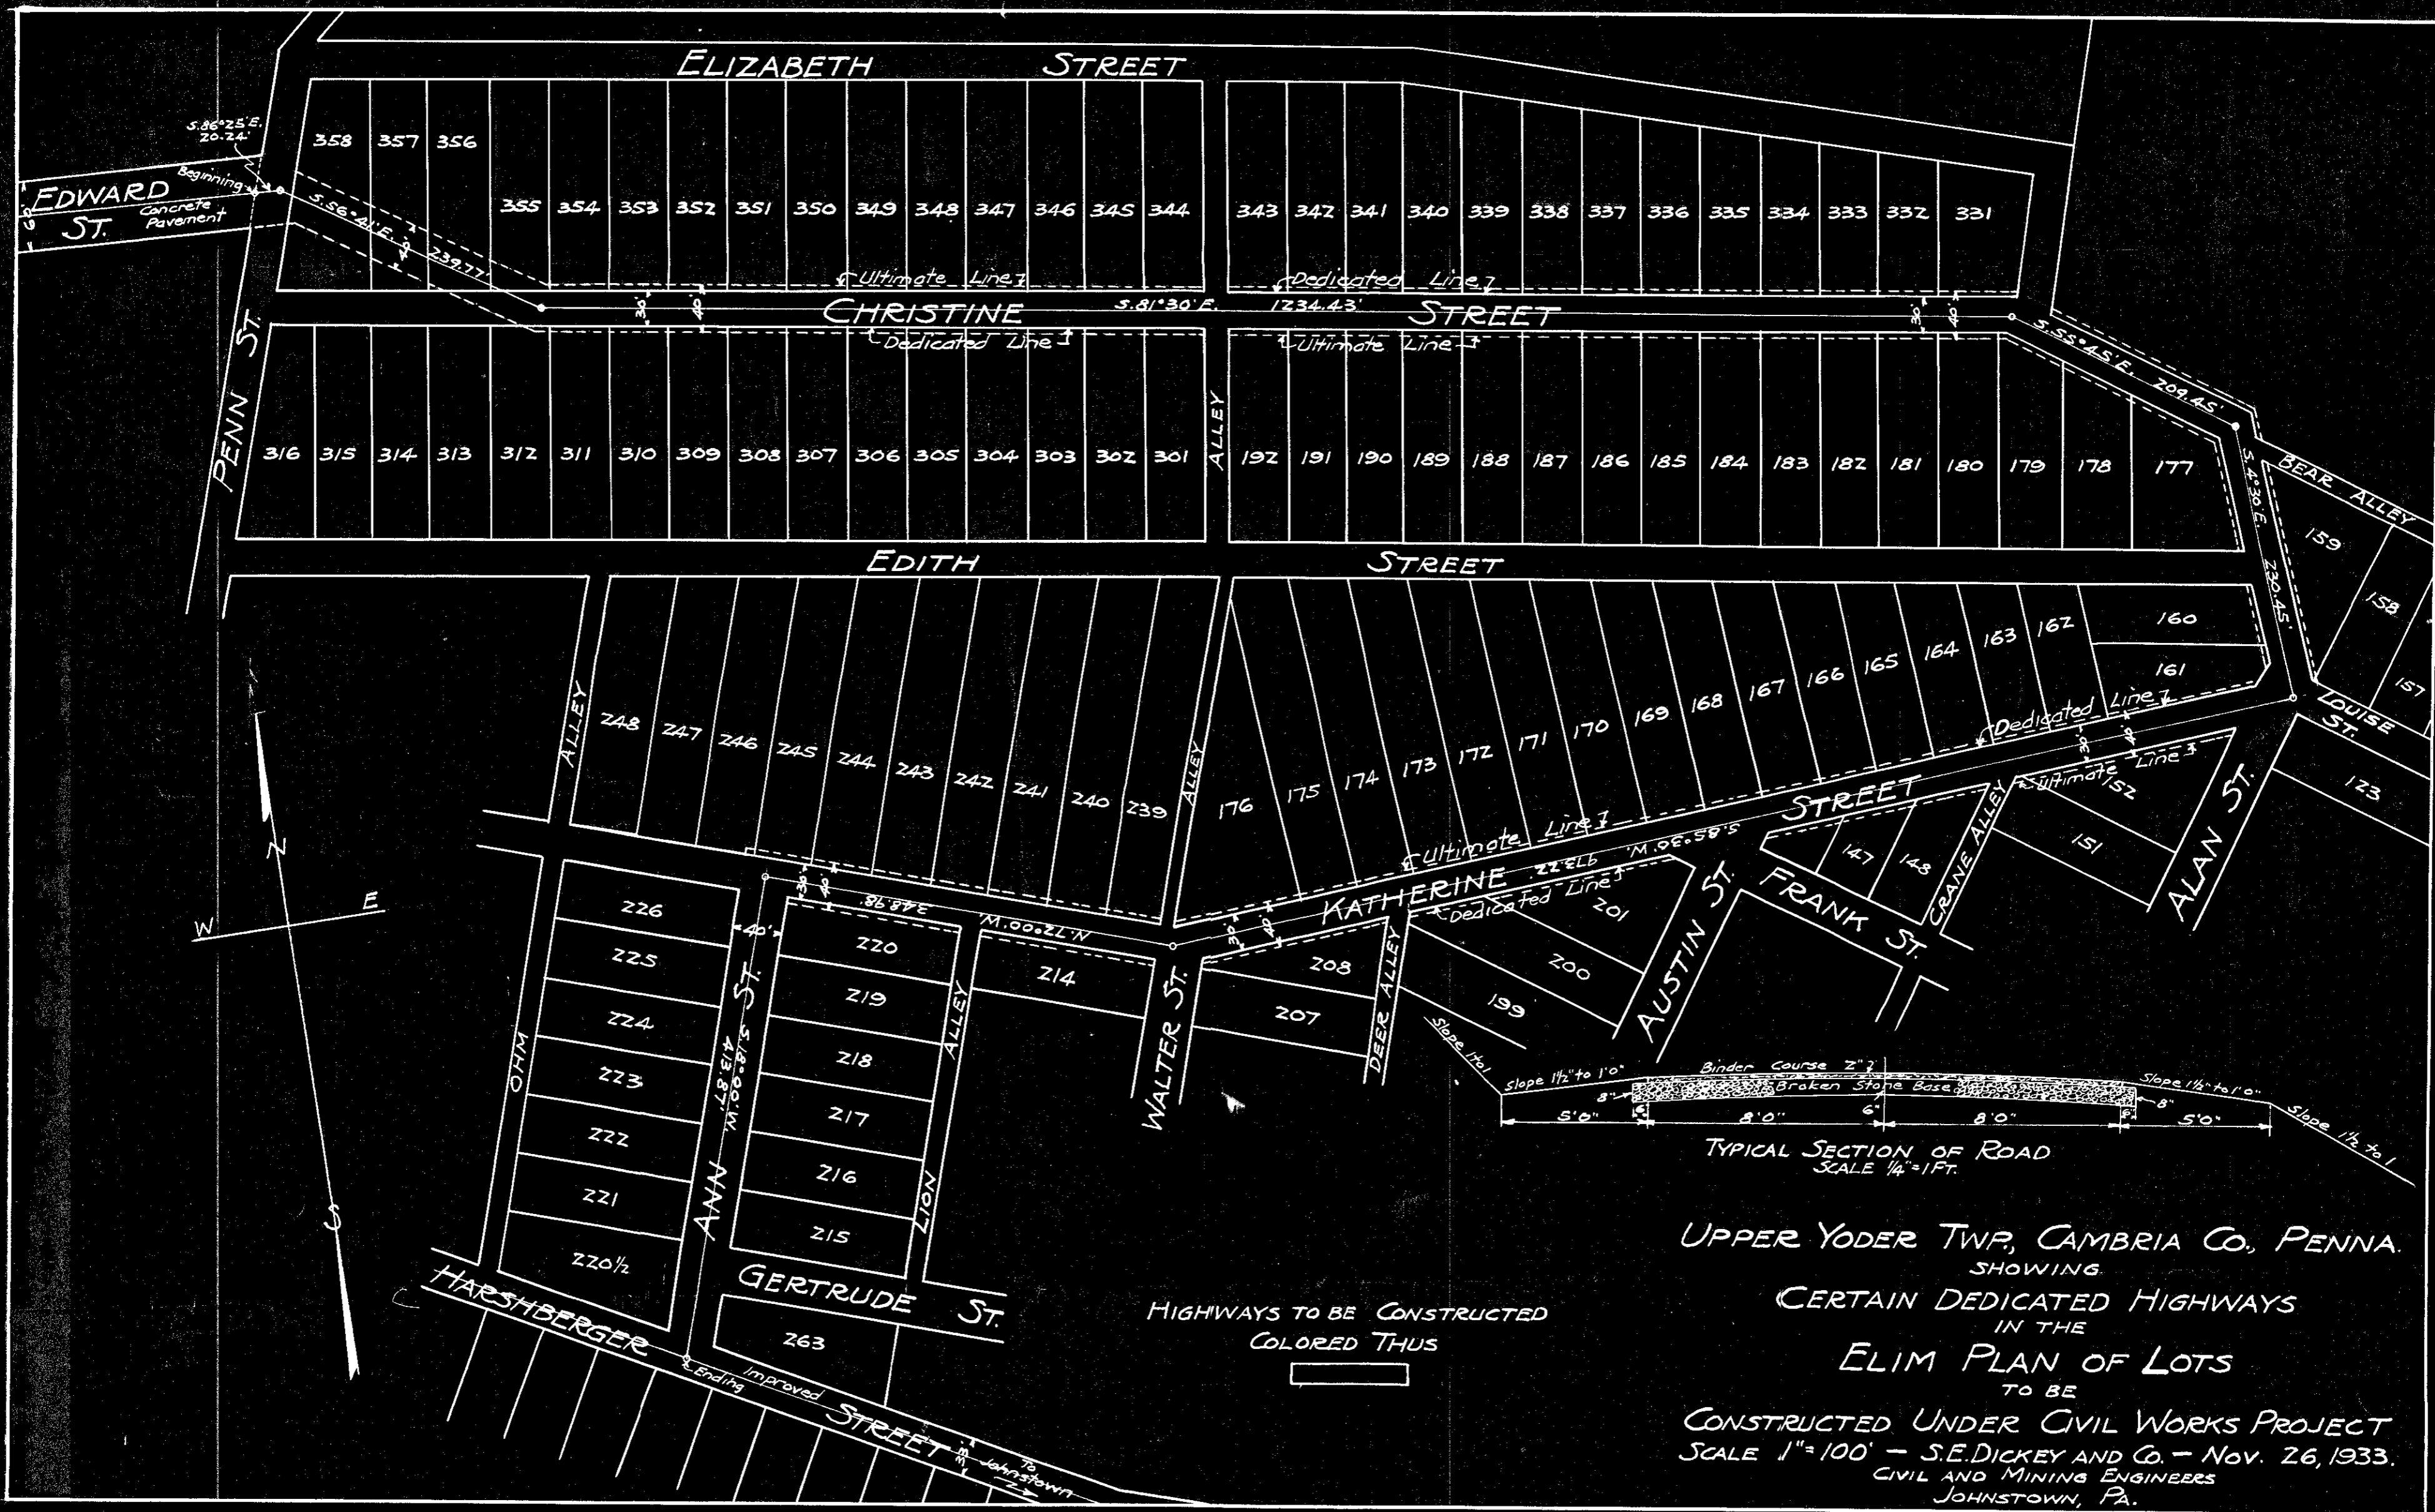

TYPICAL SECTION OF ROAD
SCALE 1/4" = 1 FT.

UPPER YODER TWP, CAMBRIA CO., PENNA.
SHOWING
CERTAIN DEDICATED HIGHWAYS
IN THE
ELIM PLAN OF LOTS
TO BE
CONSTRUCTED UNDER CIVIL WORKS PROJECT
SCALE 1" = 100' - S.E. DICKEY AND CO. - NOV. 26, 1933.
CIVIL AND MINING ENGINEERS
JOHNSTOWN, PA.

Rat Microfilmed.

RD# 3 Men, 1934
Upper Yoder Trwp,
Christine, A. L. Lacy,
Katherine, Ann,
Streets