


Not Mucronated

RD# 1 Mar. 1935

West Taylor Twp.,
Leely Road

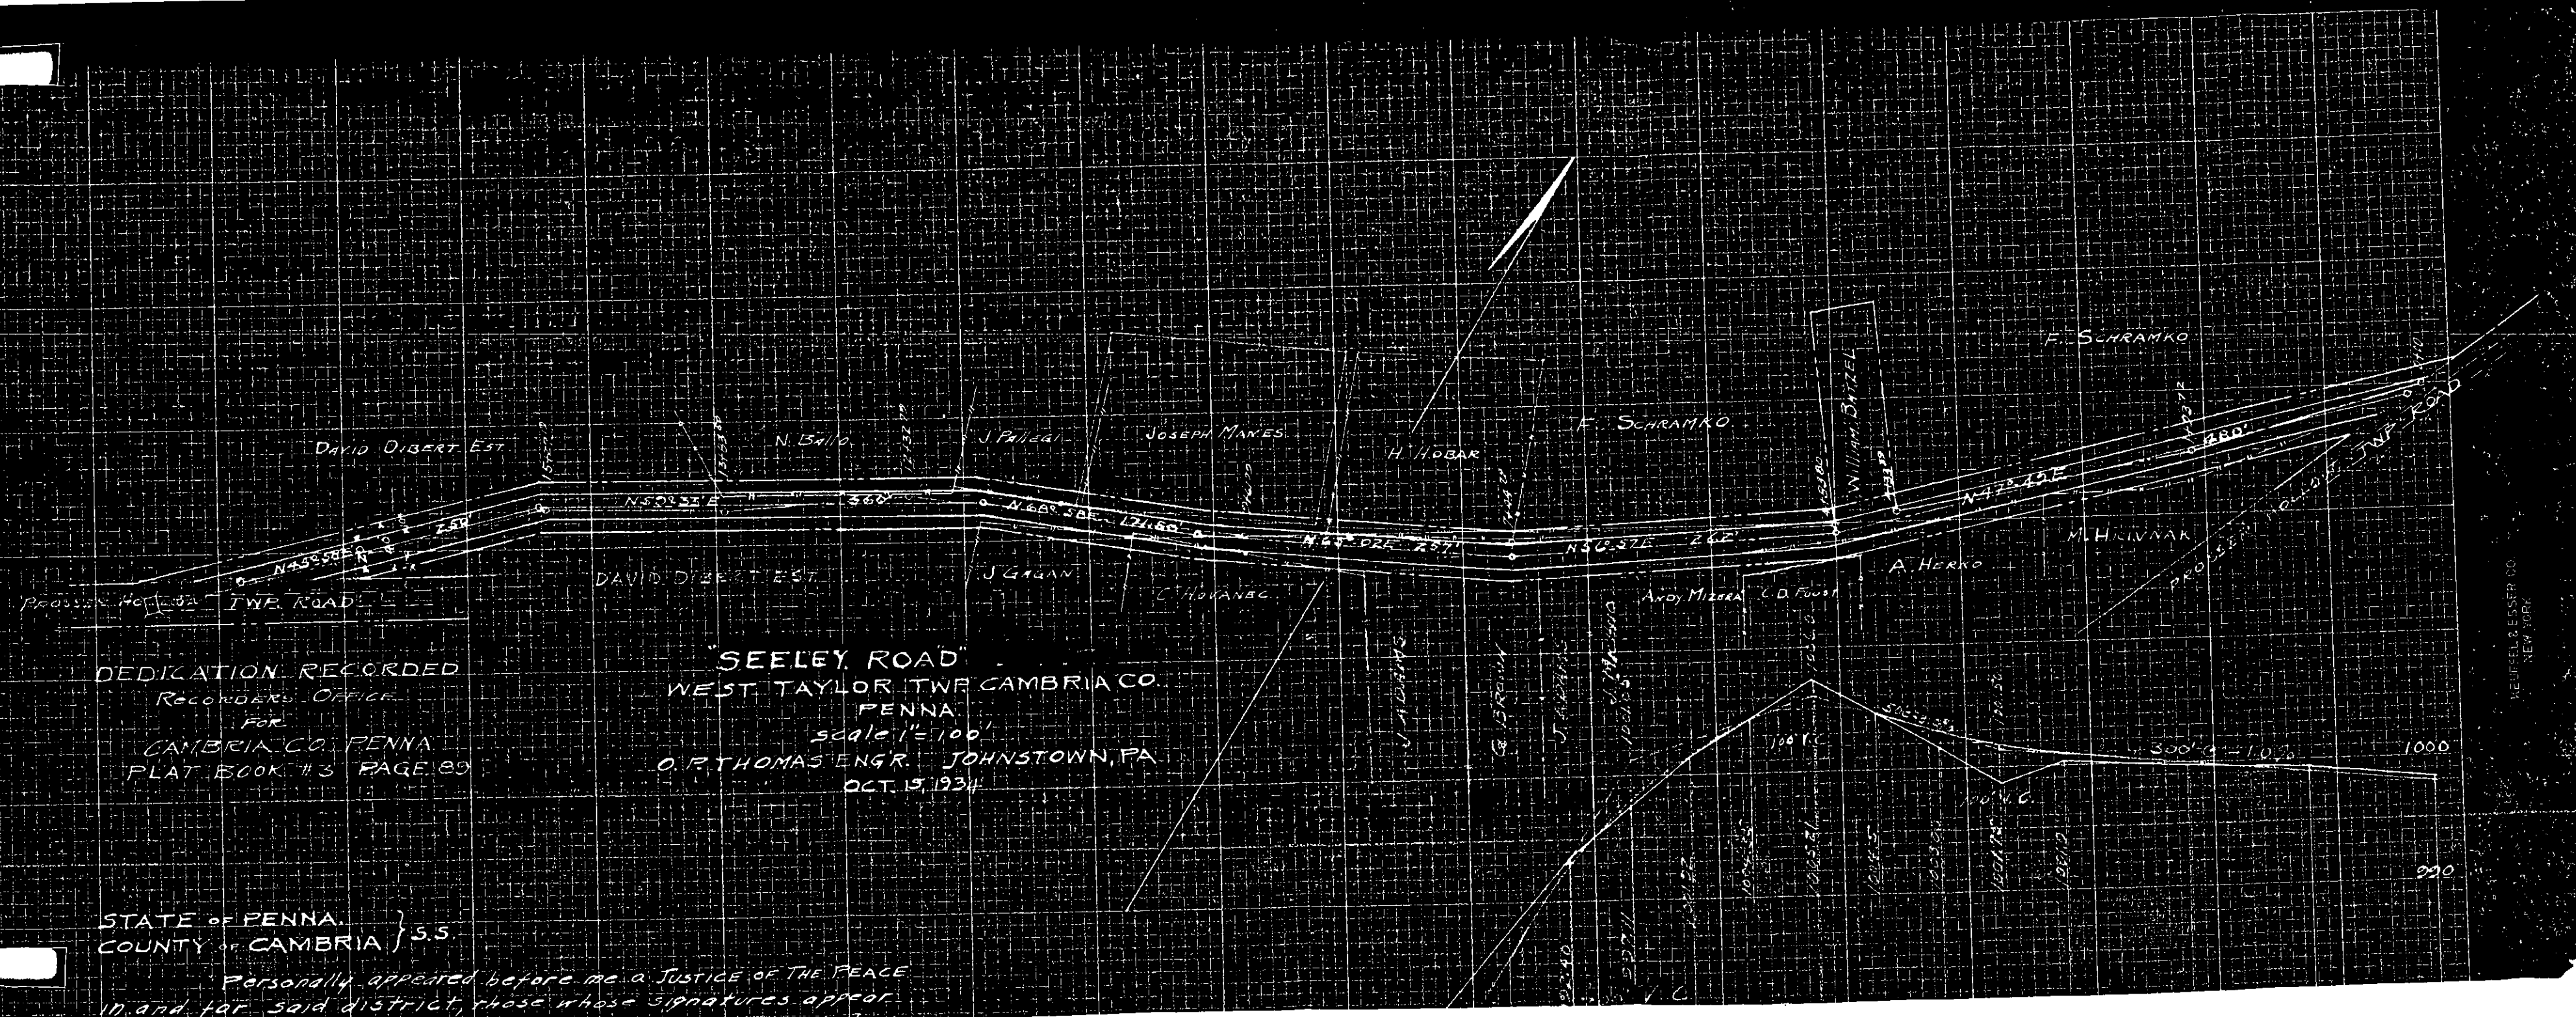

DEDICATION RECORDED
 RECORDERS OFFICE
 FOR
 CAMBRIA CO. PENNA.
 PLAT BOOK #3 PAGE 89

"SEELEY ROAD"
 WEST TAYLOR TWP CAMBRIA CO.
 PENNA.
 scale 1"=100'
 O. P. THOMAS ENGR. JOHNSTOWN, PA
 OCT. 15, 1934

STATE OF PENNA. }
 COUNTY OF CAMBRIA } S.S.

Personally appeared before me a JUSTICE OF THE PEACE
 in and for said district, those whose signatures appear
 below, who being duly and severally sworn according to law

REUFEL & ESTER CO.
 NEW YORK

IN THE COURT OF QUARTER SESSIONS,

OF CAMBRIA COUNTY, PENNSYLVANIA.

IN RE: ACCEPTANCE OF HIGHWAY ON THE
PLAN OF SEELEY ROAD IN THE TOWNSHIP
OF WEST TAYLOR, CAMBRIA COUNTY,
PENNSYLVANIA, AS A TOWNSHIP ROAD.

No.....Sessions,

The petition of A. M. Adams, George B. Bush and Henry
E. Dishong, respectfully represents:~

First: That they are the members of the Board of Super-
visors of the Township of West Taylor, Cambria County, Pennsylvania, and are
now acting as such.

Second: That on the eighteenth day of March 1935, the
said Board of Supervisors enacted and passed a resolution accepting the Seeley
Road, beginning at its easterly intersection with the Prosser Hollow Road
and extending in a south westerly direction for a distance of 1780.5 feet to
a point at its westerly intersection with said Prosser Hollow Road, and having
a uniform width of 40 feet, as the same is shown on a plan of "Seeley Road,"
which said plan is duly recorded in the Recorder's Office for Cambria County,
Pennsylvania, in Plat Book, Vol. 3, at page 89, as a public highway or
thoroughfare in said Township, said dedication being established from the
sale of lots from said plan of "Seeley Road."

Third: That under the Act of Assembly, approved the 22nd
day of March 1927, P. L. 55, it is necessary that the consent of the Court of
Quarter Sessions of Cambria County, Pennsylvania, be given to the acceptance
of said highway or public thoroughfare, as a part of the public highway
system in said Township.

WHEREFORE, your petitioners pray that an order and decree
be made by your Honorable Court approving and assenting to the acceptance of
said road as a public highway in the said Township of West Taylor, Cambria
County, Pennsylvania.

And they will ever pray, etc.

Henry E. Dishong
A. M. Adams
George B. Bush
Members of the Board of Super-
visors of

West Taylor Township
Cambria County
Pennsylvania

We, the undersigned, being all of the members of the Board of Supervisors of West Taylor Township, Cambria County, Pennsylvania, duly qualified and acting as such, do hereby certify that on the eighteenth day of March 1935, a resolution, of which the following is a true copy, was passed at a meeting of said Board, viz::

"Resolved, that Seeley Road, beginning at its easterly intersection with Prosser Hollow Road and extending in a south westerly direction for a distance of 1780.5 feet to a point at its westerly intersection with said Prosser Hollow Road, with a uniform width of 40 feet, as the same is shown on a plan of "Seeley Road," which said plan is duly recorded in the Recorder's Office for Cambria County, Pennsylvania, in Plat Book, Vol. 3 at page 89, being laid out and dedicated to the public by the Supervisors of West Taylor Township, said dedication being established from the sale of lots from said plan of "Seeley Road" and the same is hereby accepted as a public highway or thoroughfare in the Township of West Taylor, Cambria County, Pennsylvania.

"IN WITNESS WHEREOF, we have hereunto signed this certificate and placed thereto the corporate seal of the said Township of West Taylor, Cambria County, Pennsylvania, this twentieth day of March 1935."

Henry E. Diaboy
A. M. Adams
George B. Bush

Members of the Board of
Supervisors of

West Taylor Township
Cambria County
Pennsylvania

Attest:

A. M. Adams
Secretary.

DECREE

AND NOW, the 25th day of March A. D. 1935, the within petition is read and considered and the acceptance of Seeley Road, beginning at its easterly intersection with the Prosser Hollow Road and extending in a south westerly direction for a distance of 1780.5 feet to a point at its westerly intersection with said Prosser Hollow Road, with a uniform width of 40 feet, as the same is shown on the plan of "Seeley Road," which said plan is duly recorded in the Recorder's Office in and for Cambria County, Pennsylvania, in Plat Book, Vol. 3 at page 89, be laid out and dedicated to the public by the Supervisors of West Taylor Township, Cambria County, Pennsylvania, said dedication being established by the sale of lots from said plan by the Supervisors of West Taylor Township aforesaid, is hereby approved and consented to.

By the Court

McKenrick

No. 1 MARCH Sessions 1935

IN THE COURT OF QUARTER SESSIONS
CAMBRIA COUNTY, PENNSYLVANIA.

NO.

SESSIONS 1935

IN RE :: ACCEPTANCE OF HIGHWAY
ON THE PLAN OF SEELEY ROAD IN
THE TOWNSHIP OF WEST TAYLOR,
CAMBRIA COUNTY, PENNSYLVANIA,
AS A TOWNSHIP ROAD.

PETITION

Filed: March 25, 1935

MAHLON J. BAUMGARDNER

ATTORNEY AT LAW
JOHNSTOWN, PENNA.
SWANK BLDG.