

P.D. 9 March 1961

Filed - Jan. 13, 1961

NICE AVENUE

MCWILLIAMS, MARGOLIS & COPPERSMITH
ATTORNEYS-AT-LAW
FIFTH FLOOR CARNEGIE BUILDING
JOHNSTOWN, PENNSYLVANIA

AN ORDINANCE FOR THE ACCEPTING, OPENING
AND LAYING OUT OF NICE AVENUE

BE IT ORDAINED, and it is hereby ordained that the Township of Upper Yoder, Cambria County, Pennsylvania, hereby accepts, opens and lays out as a public road in said Township Nice Avenue, being 40 feet in width, having an 8 foot sidewalk on each side and a 24 foot cartway, more particularly described as follows:

BEGINNING at the intersection of the center lines of Goucher Street and Nice Avenue at Station 0+0, thence along the center line of Nice Avenue South $35^{\circ} 32'$ West a distance of 935.61, the place of ending:

a map, draft and survey showing said Nice Avenue and also the center line grade established thereon, as prepared by Fetterman Engineering Company on May 11, 1959, is attached hereto and made a part of this Ordinance.

ORDAINED and enacted this 2nd day of January 1961.

SUPERVISORS OF UPPER YODER TOWNSHIP

By Edward F. DeFruha
President

ATTEST:

Thomas A. Nesbitt
Secretary

I hereby certify that the foregoing is a true and correct copy of an Ordinance adopted by the Supervisors of Upper Yoder Township on January 2, 1961.


Thomas A. Nesbitt
Secretary

Nice Avenue
Profile

~~1887~~ McWilliam
502 Cornsqua (Beag)



NICE AVENUE - PLAN
 SCALE - 1" = 40'
 FETTERMAN ENG. CO.
 MAY 11, 1959

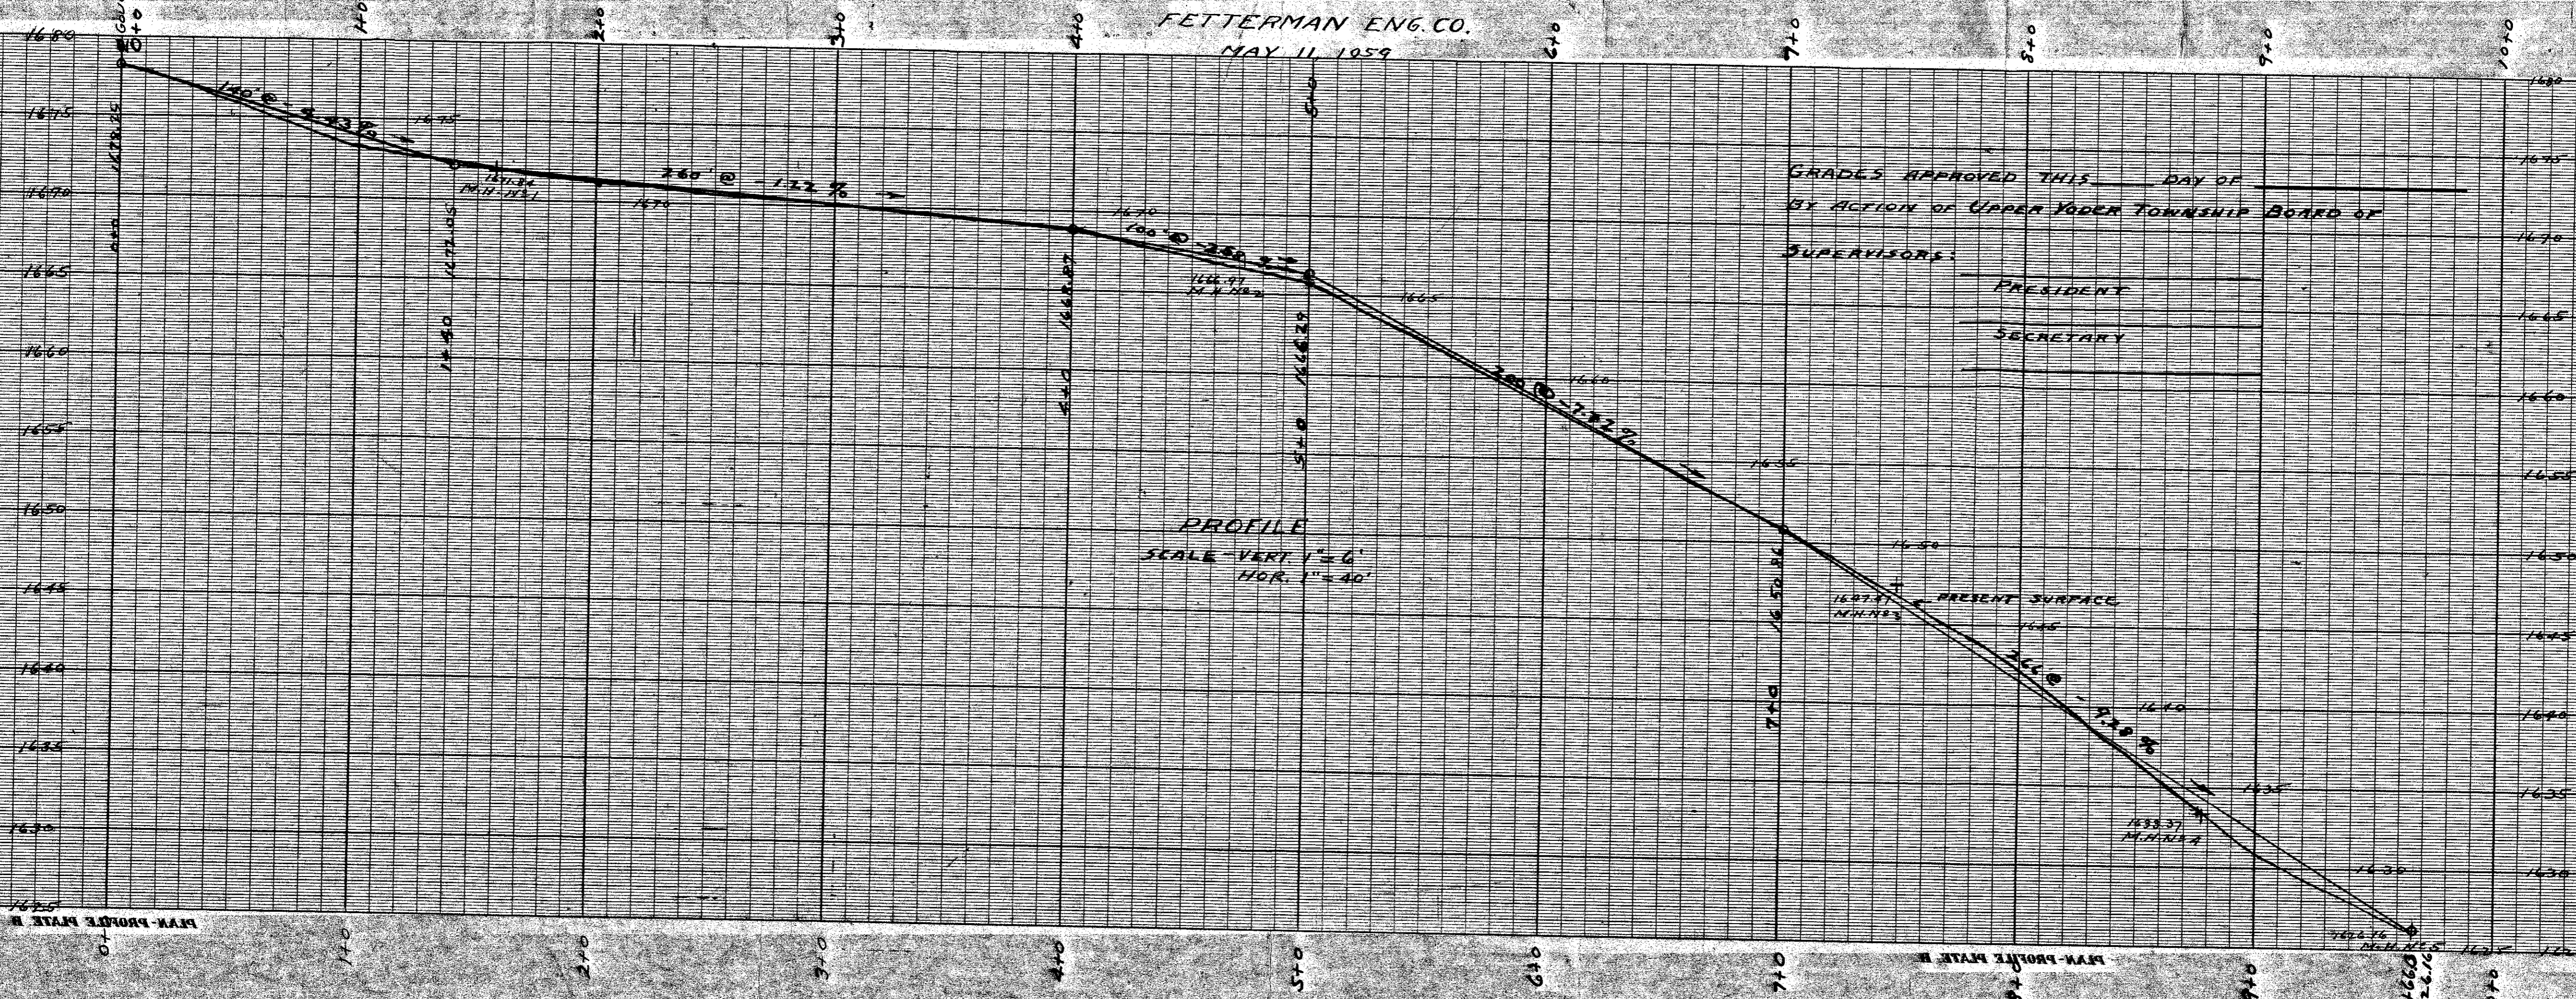

GRADES APPROVED THIS DAY OF
 BY ACTION OF UPPER YODER TOWNSHIP BOARD OF
 SUPERVISORS:

PRESIDENT
 SECRETARY

PROFILE
 SCALE - VERT 1" = 6'
 HOR. 1" = 40'