

R.A. 2 March 1965

BLACKLICK TOWNSHIP
CAMBRIA COUNTY
PENNSYLVANIA

AN ORDINANCE LAYING OUT, OPENING
AND ADOPTING AS A PUBLIC STREET
IN THE VILLAGE OF BELSANO, BLACK-
LICK TOWNSHIP, CAMBRIA COUNTY,
PENNSYLVANIA, A STREET TO BE
DESIGNATED AS SMITH STREET.

ORDINANCE

12

FILED
CLERK OF COURTS
CAMBRIA CO. PA.

FEB 9 9 01 AM '65

STEPHEN D. OBLACKOVICH
CLERK OF COURTS

LAW OFFICES

MYERS, TAYLOR & PEDUZZI

213 SOUTH CENTER STREET

EBENSBURG, PENNSYLVANIA 15031

BLACKLICK TOWNSHIP
CAMBRIA COUNTY
PENNSYLVANIA

Ordinance No. .12

AN ORDINANCE LAYING OUT, OPENING AND ADOPTING AS A PUBLIC STREET IN THE VILLAGE OF BELSANO, BLACKLICK TOWNSHIP, CAMBRIA COUNTY, PENNSYLVANIA, A STREET TO BE DESIGNATED AS SMITH STREET.

The Township of Blacklick hereby ordains as follows:

SECTION 1. A street, the center line of which is described in Section 2 hereof, is hereby designated as Smith Street and is hereby laid out, opened and ordained as a public street in the Village of Belsano, Blacklick Township, Cambria County, Pennsylvania.

SECTION 2. The center line of said street hereby ordained is described, in accordance with a print of a survey by L. Robert Kimball, Consulting Engineers, dated July, 1964, attached hereto and made a part hereof, as follows:

Beginning at a point in the center of Adams Street in the Village of Belsano, Blacklick Township, Cambria County, Pennsylvania, said point of beginning being located South 18° 7' West, a distance of 238½ feet from the center of the intersection of said Adams Street and U. S. Highway Route No. 422; thence North 77° West, a distance of 562 feet to a point and place of beginning.

SECTION 3. The width of said street is hereby established and ordained at thirty-three (33) feet, being sixteen and one-half (16½) feet on each side of the center line hereinabove described.

ENACTED AND ORDAINED into an ordinance, this 6th day of February 1965.

TOWNSHIP OF BLACKLICK


By Engene Frank
Chairman of Board of Supervisors


Lloy M. Donald
Supervisor

James Langenshild
Supervisor

ATTEST:
Katherine B. Mahan
Secretary

I, the undersigned, Secretary of the Township of Blacklick, hereby certify the foregoing to be a true and correct copy of an ordinance adopted by Blacklick Township Supervisors at a meeting held on the 6th day of February, 1965.

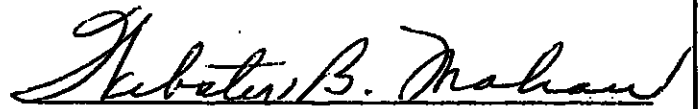
Secretary

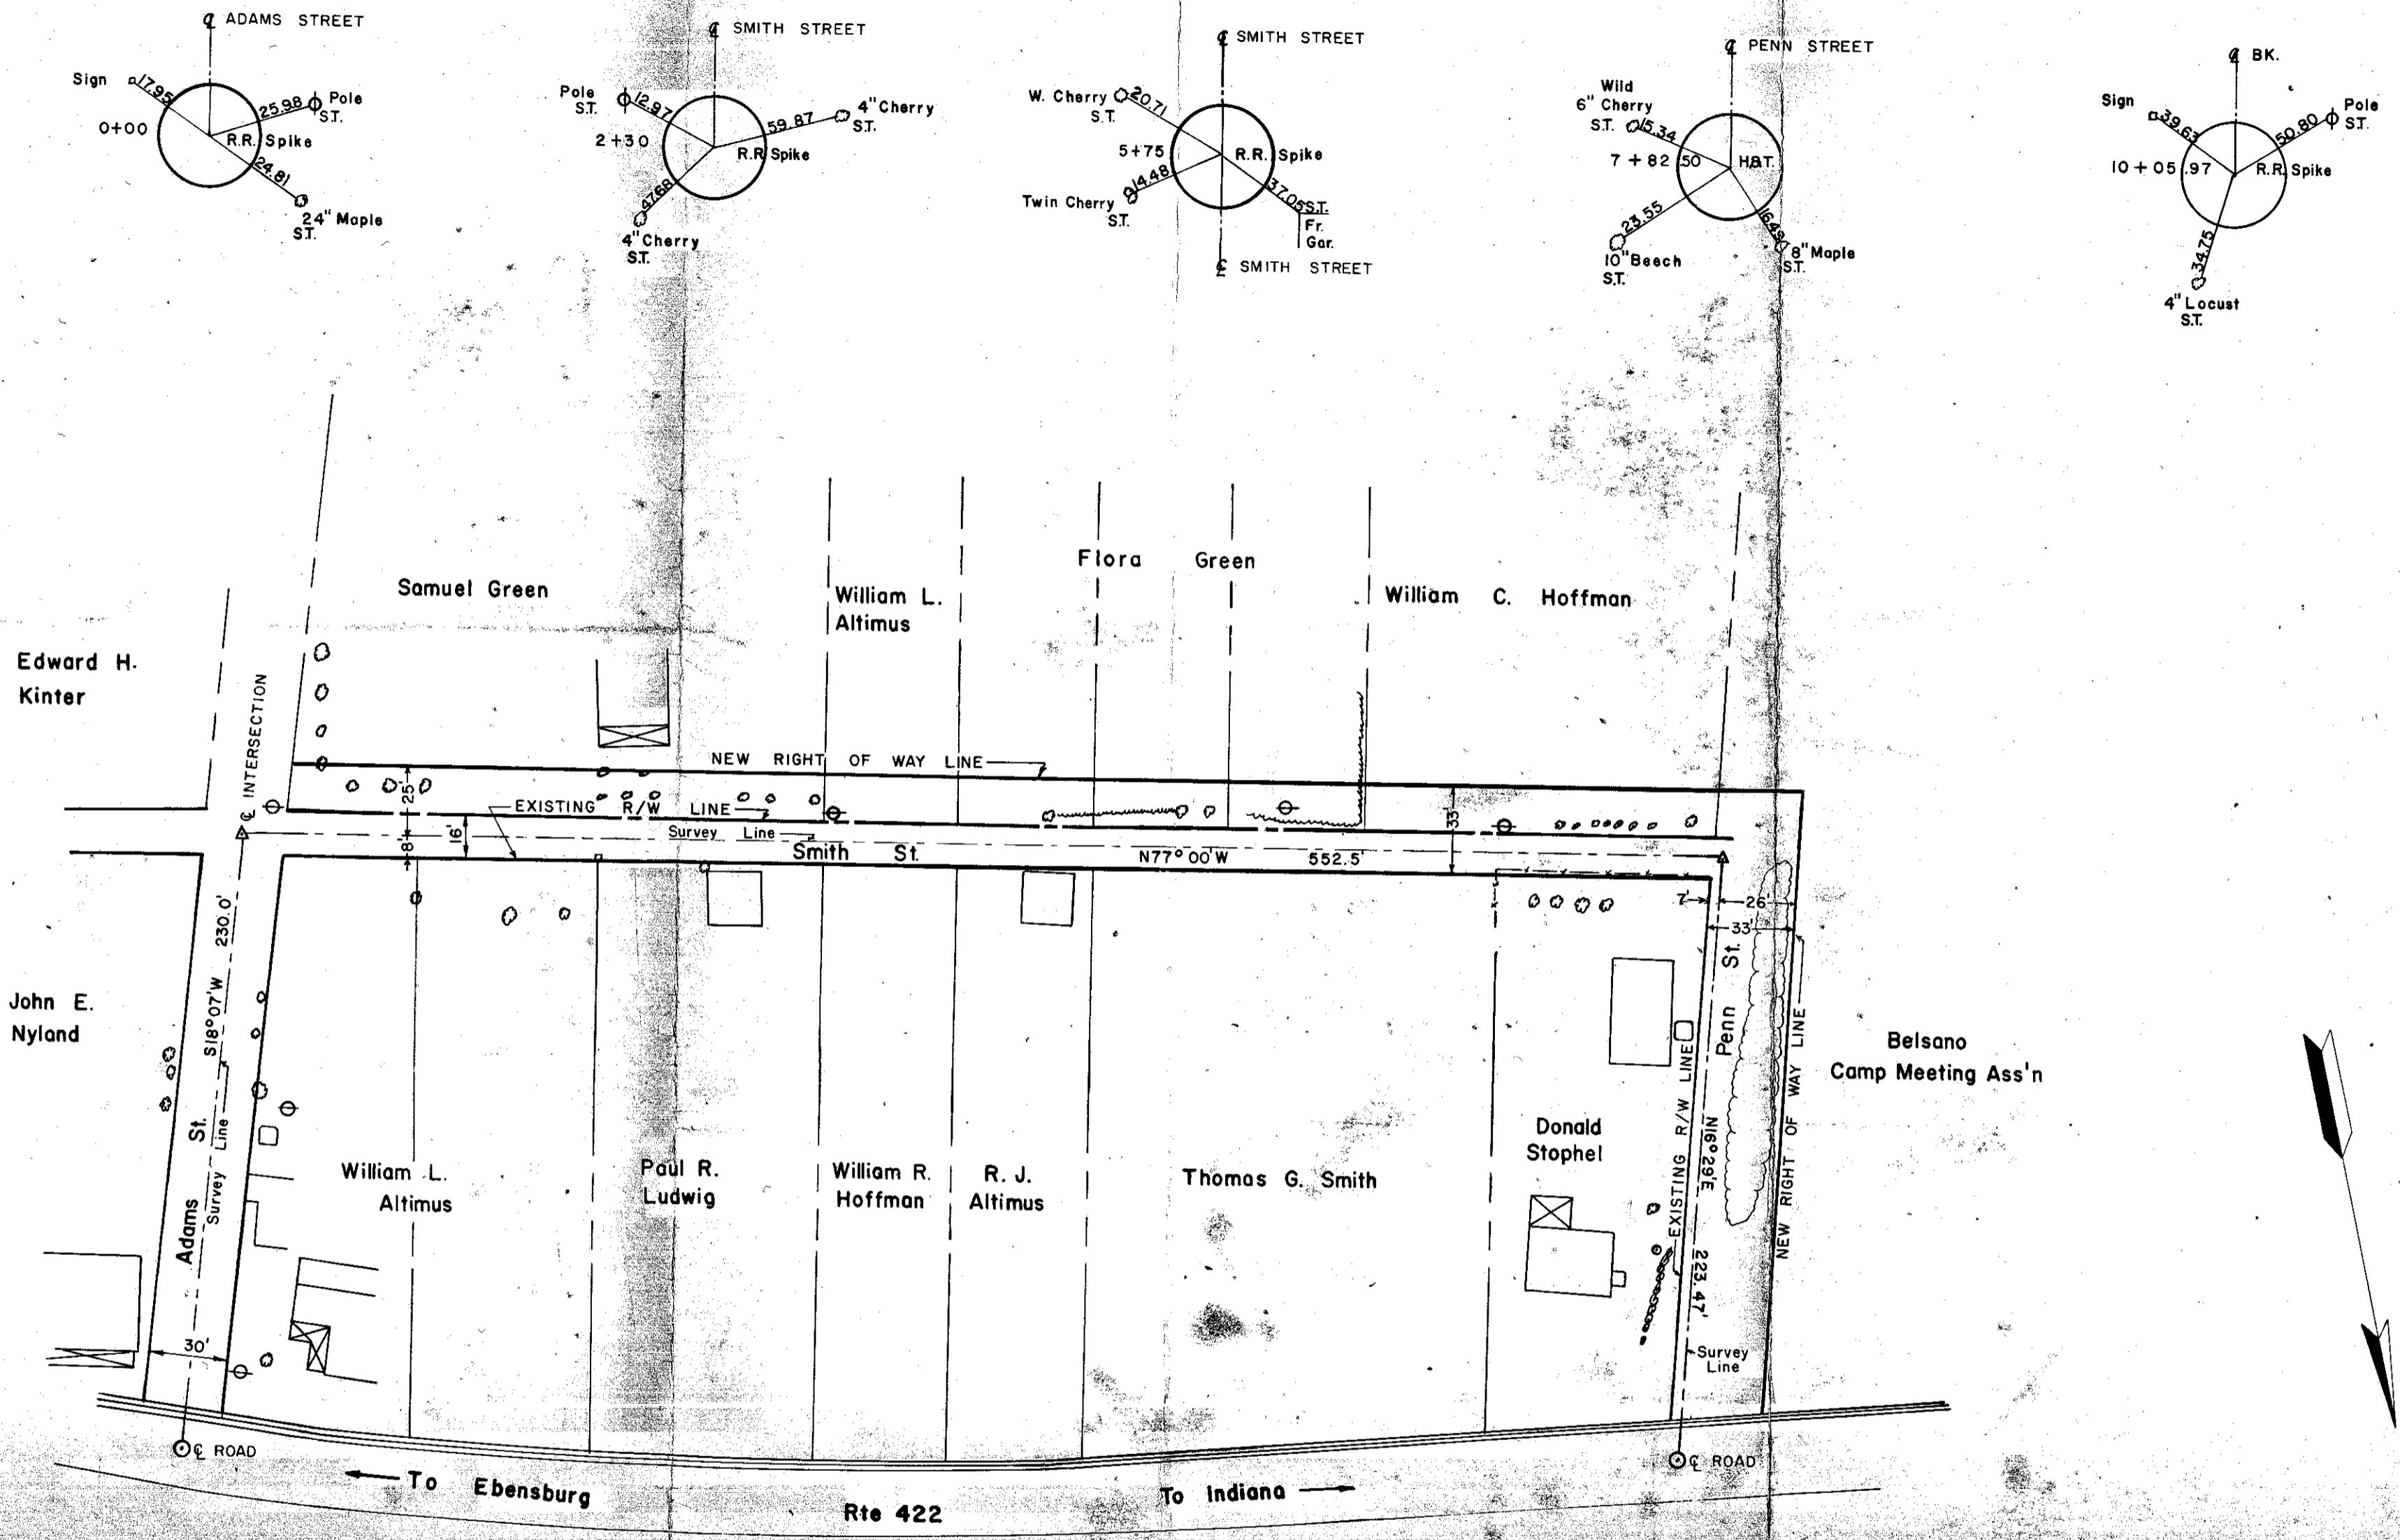

PLAN SHOWING ROAD TO BE ACQUIRED
 BY
BLACKLICK TOWNSHIP SUPERVISORS
 BLACKLICK TOWNSHIP CAMBRIA COUNTY
 PENNSYLVANIA
 SCALE: 1" = 50'
 JULY 1964
 L. ROBERT KIMBALL
 CONSULTING ENGINEERS
 EBENSBURG PITTSBURGH
 PENNSYLVANIA