

Pl 2 March 1969
Ordinance No. *29*

BLACKLICK TOWNSHIP
CAMBRIA COUNTY
PENNSYLVANIA

AN ORDINANCE LAYING OUT, OPENING
AND ADOPTING AS A PUBLIC STREET
IN THE VILLAGE OF TWIN ROCKS,
BLACKLICK TOWNSHIP, CAMBRIA
COUNTY, PENNSYLVANIA; A STREET
TO BE DESIGNATED AS PEACH LANE.

ORDINANCE

A True and Correct Copy

ATTEST:

Joe W. Taylor

LAW OFFICES

MYERS, TAYLOR & PEDUZZI

213 SOUTH CENTER STREET
EBENSBURG, PENNSYLVANIA 15931

FILED
CLERK OF COURTS
CAMBRIA CO. PA.
FEB 10 10 46 AM '69
STEPHEN D. OBLACOVICH
CLERK OF COURTS

R.D. #2 March 1969

**BLACKLICK TOWNSHIP
CAMBRIA COUNTY
PENNSYLVANIA**

Ordinance No. 29

**AN ORDINANCE LAYING OUT, OPENING AND ADOPTING
AS A PUBLIC STREET IN THE VILLAGE OF TWIN ROCKS,
BLACKLICK TOWNSHIP, CAMBRIA COUNTY, PENNSYLVANIA;
A STREET TO BE DESIGNATED AS PEACH LANE.**

The Township of Blacklick hereby ordains as follows:

SECTION 1. That a street, the center line of which is described in Section 2 hereof, be and hereby is laid out, opened and ordained as a public street in the Village of Twin Rocks, Blacklick Township, Cambria County, Pennsylvania.

SECTION 2. That the center line of said street is described in accordance with a print of a survey by L. Robert Kimball, Consulting Engineer, dated November, 1967, as revised on June 20, 1968, as follows:

Beginning at a point on the Northerly right-of-way line of State Highway Route No. 933, said point of beginning being located N. 62° 20' E. 41 feet from a hub located on the Southerly right-of-way line of said State Highway and common corner of land of Steve Kovach and Michael Ostrowsky; thence N. 49° E. 207 feet, more or less, to the Southerly right-of-way line of Church Street. A print of the aforesaid survey is attached hereto and made a part hereof.

SECTION 3. The width of said street is hereby established and ordained at twenty-four (24) feet, being twelve (12) feet on each side of the aforesaid center line.

SECTION 4. The said street be and hereby is designated as Peach Lane.

ORDAINED AND ENACTED this 3rd day of January 1969.

TOWNSHIP OF BLACKLICK

By *Stanley Stupsky*
Chairman

Michael Ostrowsky
Supervisor


James Langenkamp
Supervisor

ATTEST:

Michael Ostrowsky
Secretary

The undersigned, Secretary of the Board of Supervisors of Blacklick Township, Cambria County, Pennsylvania, hereby certifies the foregoing to be a true and correct copy of the Ordinance adopted by the Supervisors of Blacklick Township at a meeting held January 3, 1969.

Michael Ostrowsky
Secretary

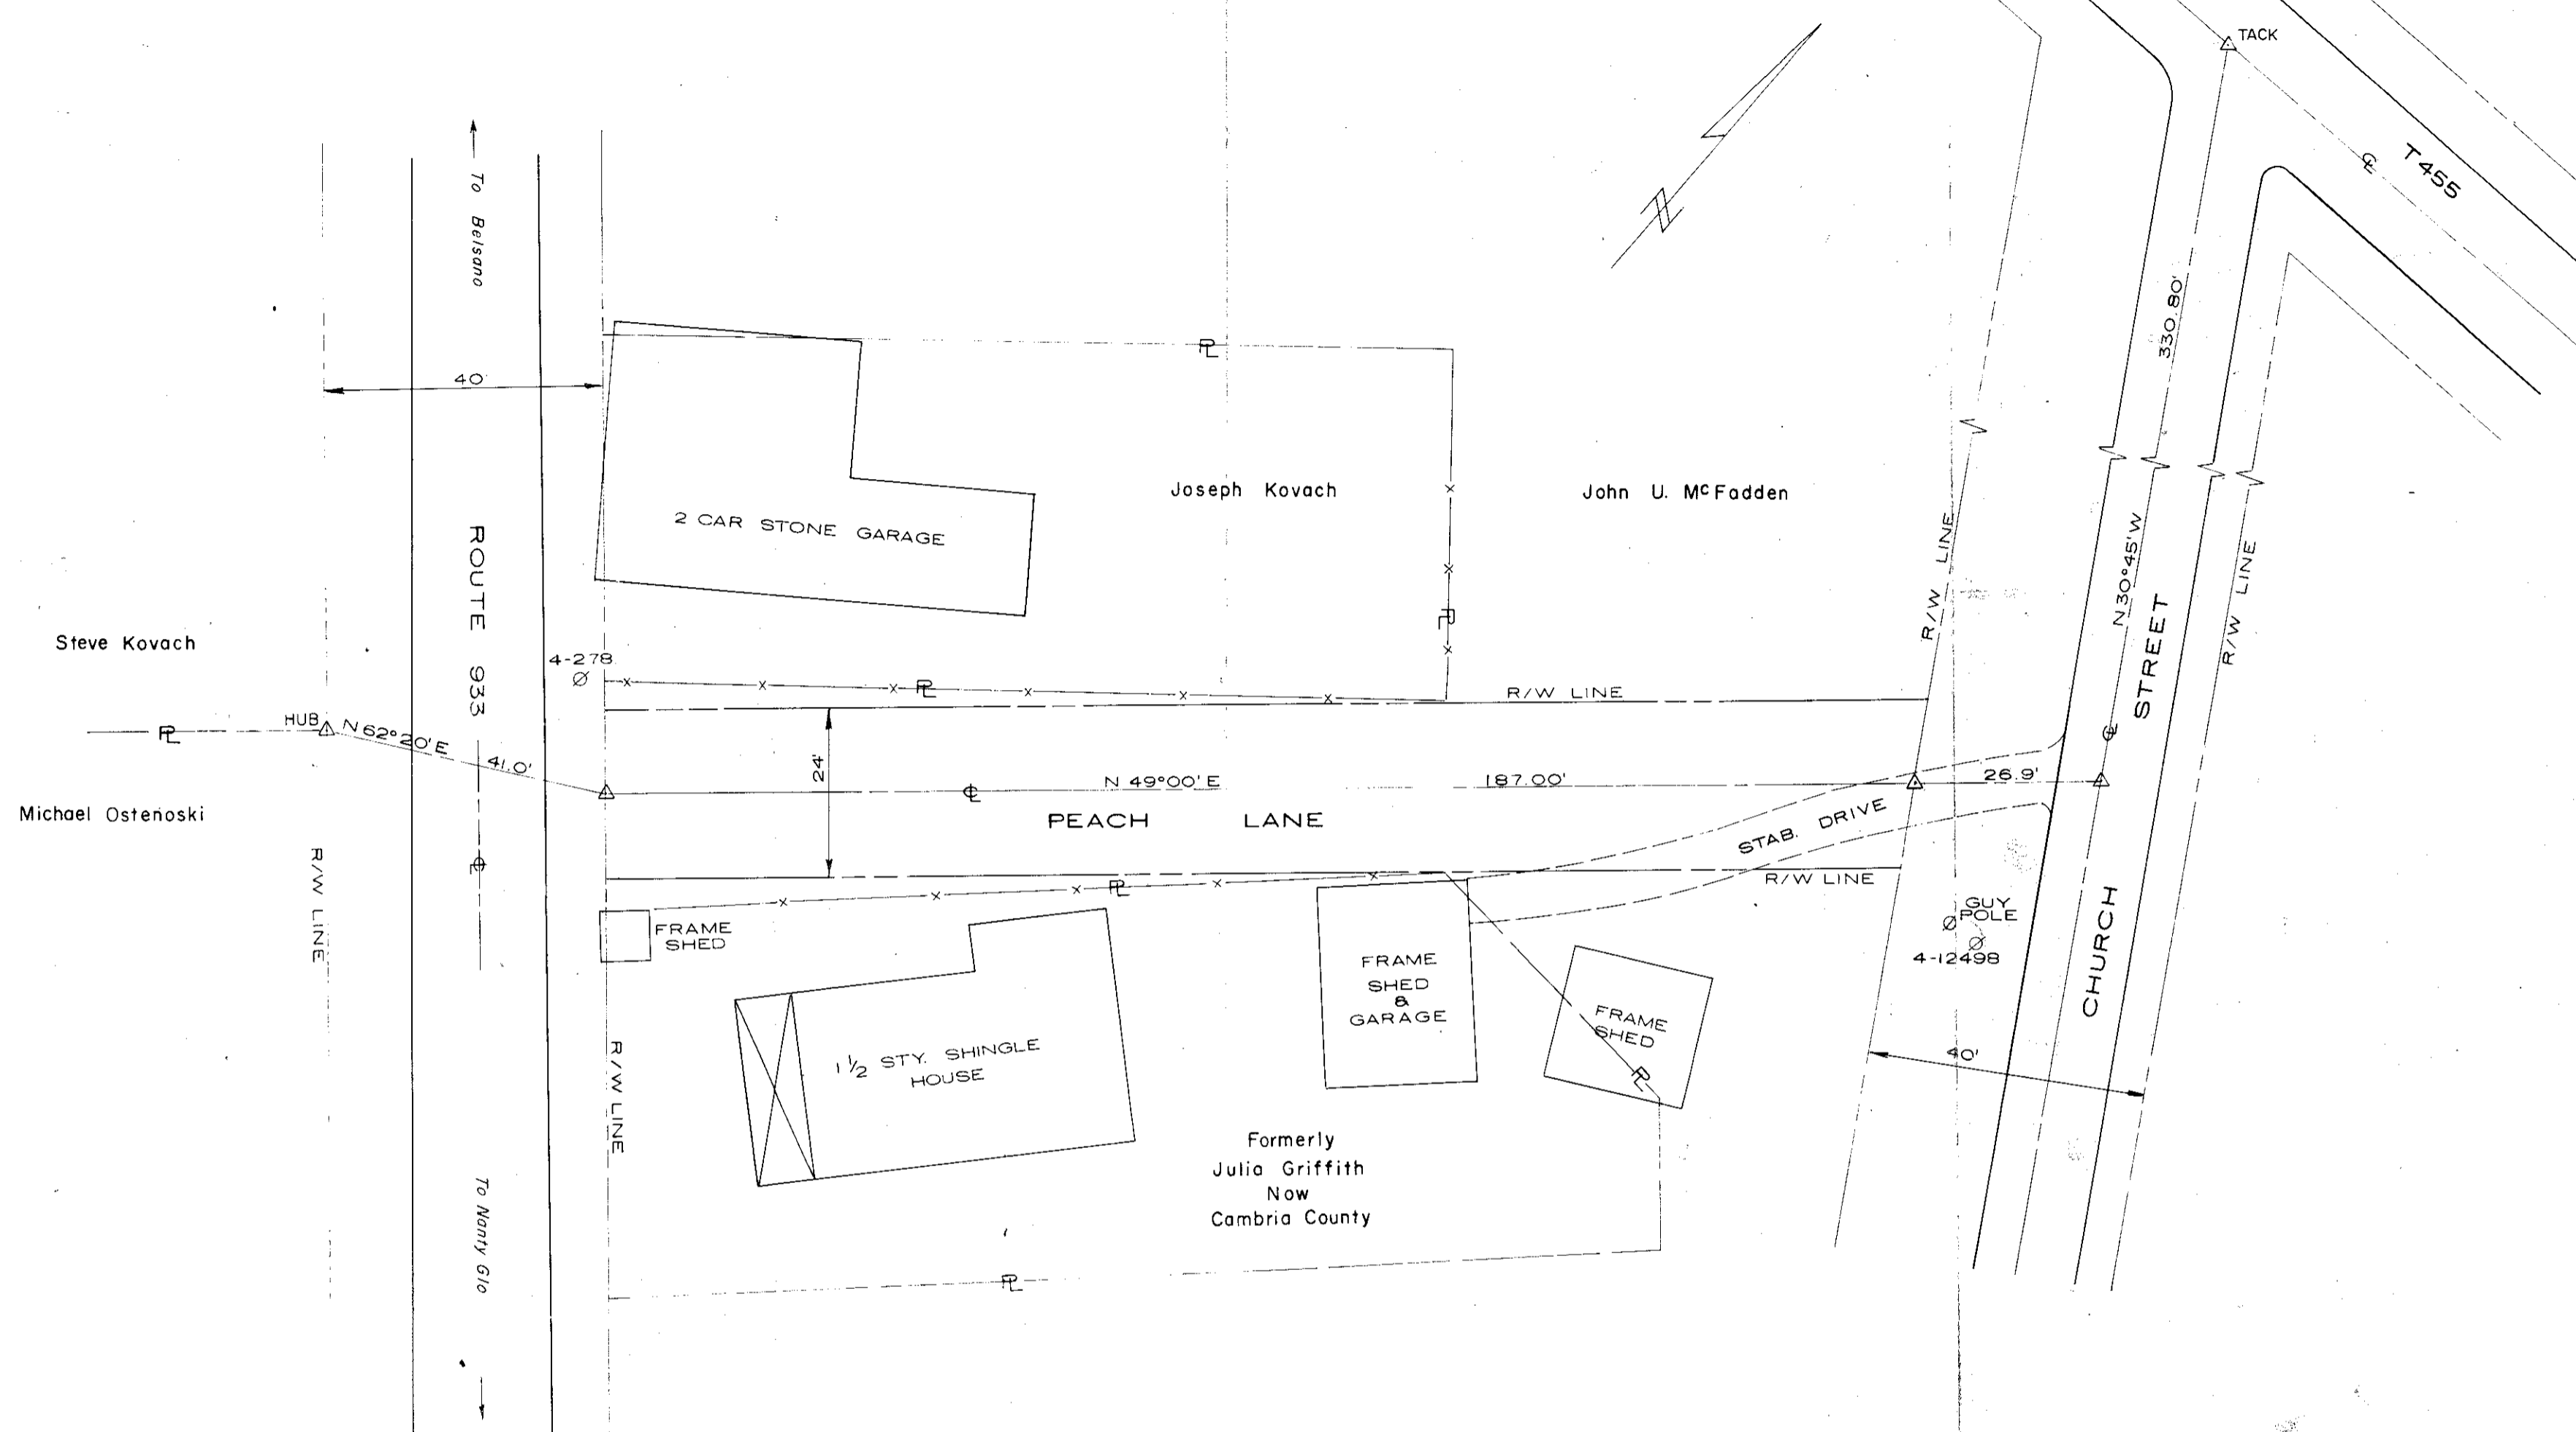

PLAN SHOWING
LANE TO BE ACQUIRED
 BY
 BLACKLICK TOWNSHIP SUPERVISORS
 BLACKLICK TOWNSHIP, CAMBRIA COUNTY,
 PENNSYLVANIA
 SCALE: 1" = 20' NOVEMBER, 1967
 L. ROBERT KIMBALL
Consulting Engineers
 EBENSBURG - PITTSBURGH
 PENNSYLVANIA

REVISED: JUNE 20, 1968