

CAMBRIA TOWNSHIP
CAMBRIA COUNTY
PENNSYLVANIA

Ordinance No. 30

AN ORDINANCE ORDAINING AND LAYING OUT PARK STREET
IN CAMBRIA TOWNSHIP, CAMBRIA COUNTY, PENNSYLVANIA

The Township of Cambria hereby ordains as follows:

SECTION 1. That a public road or street to be known as Park Street as shown on the survey print by J. M. Francis, Registered Surveyor, dated June 25, 1973, a copy of which is attached hereto and made a part hereof, be and the same hereby is laid out and adopted as a public street and shall hereafter be part of the public road system of Cambria Township.

SECTION 2. The description of the road or street to be known as Park Street is as follows:

ALL that certain piece or parcel of land situate in the Township of Cambria, County of Cambria and State of Pennsylvania, bounded and described as follows:

BEGINNING at a concrete monument at corner of land of Margaret E. Owatt and at the Ebensburg Borough line; thence along the Ebensburg Borough line, North 1° 30' East 42.14 feet to a point; thence partly by land of Summit Homes, Inc. and partly by land of Johnstown Poster Advertising Company, the following courses and distances: North 51° 17' West 251.31 feet to a point; North 48° 36' West 189.13 feet to a point; North 46° 30' West 98.67 feet to a point; and North 40° 30' West 153.45 feet to a point on the southerly line of U. S. Highway Route No. 422; thence along the southerly line of U. S. Highway Route No. 422, North 58° 30' West 106.79 feet to a point in line of land of Dorothy Murray, et vir.; thence South 40° 30' East 256.74 feet to a point; South 46° 30' East 101 feet to a point; South 48° 36' East 190.50 feet to a point; and South 51° 17' East 278.30 feet, more or less, to the concrete monument at corner of land of Margaret E. Owatt and place of beginning.

SECTION 3. That the width of the street hereby laid out be and hereby is ordained and adopted at thirty-three (33) feet.

ORDAINED AND ENACTED, this 23 day of July, 1973.

TOWNSHIP OF CAMBRIA

ATTEST:

Edward J. Luther, Jr.
Secretary

By Fred Sanger
Chairman

Walter S. Decker
Supervisor

Laurel A. Hartman
Supervisor

The undersigned, Secretary of Cambria Township Supervisors, hereby certifies the foregoing to be a true and correct copy of the Ordinance adopted by the Supervisors of Cambria Township at a meeting held July 23, 1973, at 7:30 o'clock P.M., E.D.S.T

Edward J. Luther, Jr.
Edward J. Luther, Jr., Secretary

No. *R.O.-3 Sept* Sessions, 1973


IN THE COURT OF COMMON PLEAS OF
CAMBRIA COUNTY, PENNSYLVANIA
CRIMINAL DIVISION

AN ORDINANCE ORDAINING AND
LAYING OUT PARK STREET IN
CAMBRIA TOWNSHIP, CAMBRIA
COUNTY, PENNSYLVANIA.

ORDINANCE NO. 30

LAW OFFICES
MYERS, TAYLOR & PEDUZZI
213 SOUTH CENTER STREET
EBENSBURG, PENNSYLVANIA 15031

FILED
CLERK OF COURTS
CAMBRIA CO. PA.
JUL 30 1 32 PM '73
STEPHEN D. OBLACKOVICH
CLERK OF COURTS

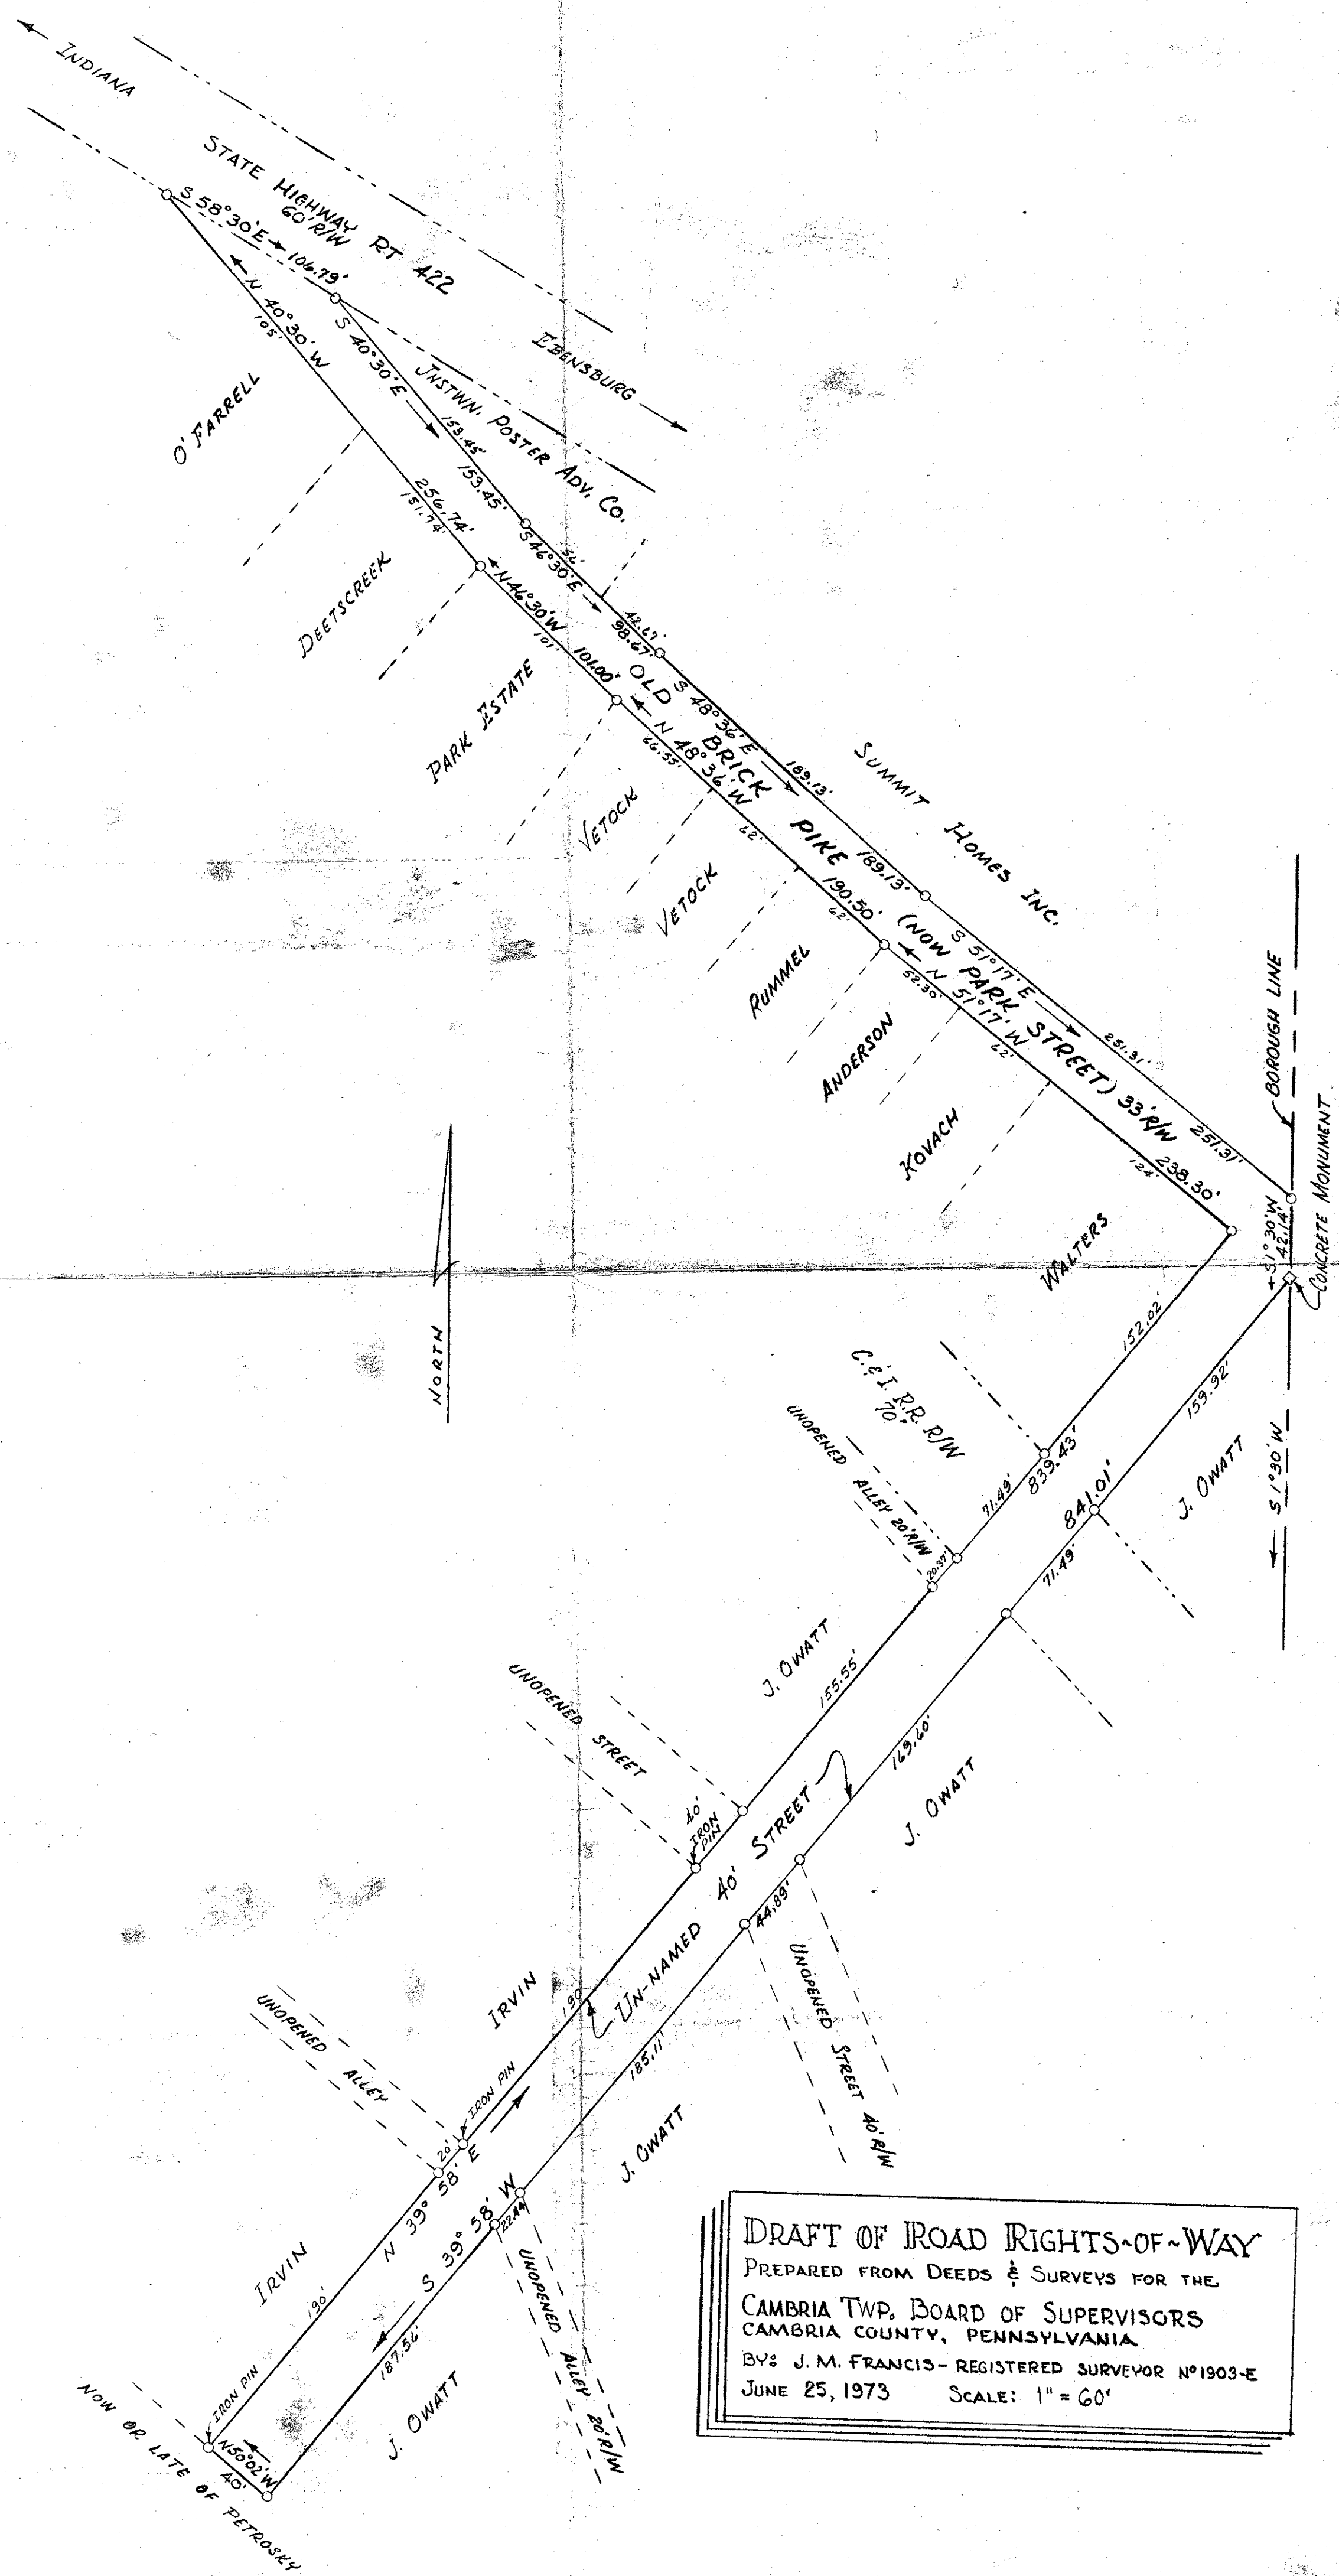

DRAFT OF ROAD RIGHTS-OF-WAY
 PREPARED FROM DEEDS & SURVEYS FOR THE
 CAMBRIA TWP. BOARD OF SUPERVISORS
 CAMBRIA COUNTY, PENNSYLVANIA
 BY: J. M. FRANCIS - REGISTERED SURVEYOR NO 1903-E
 JUNE 25, 1973 SCALE: 1" = 60'

NOW OR LATE OF PETROSKY