

P.O. # 142, 1981

JACKSON TOWNSHIP  
CAMBRIA COUNTY  
PENNSYLVANIA

AN ORDINANCE ACCEPTING THE  
DEDICATION OF AND ORDAINING  
CERTAIN STREETS ON THE PLAN OF  
LEISURE VILLAGE

ORDINANCE NO. \_\_\_\_\_

**JOHN W. TAYLOR**

ATTORNEY AT LAW

ROOMS 204-208 MASONIC BUILDING  
EBENSBURG, PENNSYLVANIA - 17031

FILED  
RX OF COURTS  
CAMBRIA CO. PA.

22 10 06 AM '81

JACKSON TOWNSHIP  
CAMBRIA COUNTY  
PENNSYLVANIA

ORDINANCE NO. 51  
R.D.# 1-1981

AN ORDINANCE ACCEPTING THE DEDICATION OF AND ORDAINING  
CERTAIN STREETS ON THE PLAN OF LEISURE VILLAGE.

WHEREAS, on June 13, 1980, the Supervisors of Jackson Township,  
Cambria County, Pennsylvania, approved the Plan of Leisure Village in Jackson  
Township as laid out for Donald Karlinsey and Jay Karlinsey by Hinks & Locher  
Engineers, Inc., in October, 1970;

WHEREAS, said Plan of Leisure Village was recorded in the office of  
the Recorder of Deeds in and for Cambria County, Pennsylvania on the 11th day  
of July, 1980; and

WHEREAS, it is the desire of the Supervisors of Jackson Township to  
accept the dedication of some of the streets on said Plan and ordain the same  
as public streets.

NOW, THEREFORE, the Supervisors of Jackson Township, Cambria County,  
Pennsylvania, hereby ordain as follows:

SECTION 1. That the dedication of Pine Street on the Plan of  
Leisure Village be and hereby is accepted and ordained as a public street.

SECTION 2. That the dedication of the portion of Spruce Street on  
said Plan enclosed within the red lines on a copy of said Plan, which is  
attached hereto and made a part hereof, be and hereby is accepted and ordained  
as a public street.

SECTION 3. That the dedication of Fir Street on said Plan be and  
hereby is accepted and ordained as a public street.

ORDAINED AND ENACTED this 12 day of Dec., 1980.

TOWNSHIP OF JACKSON

By J. Patrick Albright  
Chairman of Board of Supervisors

Leonard J. Kmetz  
Supervisor

ATTEST:

Gail Harris  
Secretary

Earl M. Miller  
Supervisor

The undersigned, Secretary of the Board of Supervisors of Jackson Township, Cambria County, Pennsylvania, hereby certifies the foregoing to be a true and correct copy of an Ordinance adopted by the Jackson Township Supervisors at a meeting held on Friday, December 12, 1980.

  
Gail Howie, Secretary

Road Docket - 1981

Not Microfilmed

RD#1



JACKSON TOWNSHIP  
CAMBRIA COUNTY  
PENNSYLVANIA

ORDINANCE NO. 52  
R.D.#2-1981

AN ORDINANCE ACCEPTING THE DEDICATION OF A STREET  
KNOWN AS ANDERSON DRIVE AND ORDAINING THE SAME AS  
A PUBLIC STREET.

The Township of Jackson hereby ordains as follows:

SECTION 1. That the dedication of a street known as Anderson Drive  
be and hereby is accepted and ordained as a public street.

SECTION 2. The description of said Anderson Drive, which is hereby  
ordained, is as follows:

BEGINNING at a hub on the Easterly right-of-way line  
of State Highway Route No. 271 (formerly U.S. Highway  
Route No. 219) at the Northwesterly corner of Lot No. 1 on  
John Hamula Plan of Lots as recorded in the office of the  
Recorder of Deeds in and for Cambria County, Pennsylvania,  
in Plat Book Volume 6, Page 164; thence South 67° East a  
distance of 576.77 feet to a point on the Northerly line  
of Lot No. 5; thence by a curve to the right having a  
radius of 60 feet, an arc distance of 88.58 feet to a hub  
at the common corner of Lots Nos. 5 and 6; thence by a  
curve to the left having a radius of 60 feet, an arc  
distance of 119.72 feet to a point on the Westerly line of  
Lot No. 7; thence North 23° East 60 feet to the South-  
easterly corner of Lot No. 11 on the John W. Erwin Plan of  
Lots; thence along the Southerly line of the John W. Erwin  
Plan of Lots, North 67° West a distance of 750 feet, more  
or less, to the Easterly right-of-way line of State Highway  
Route No. 271 and the Southwesterly corner of Lot No. 1 on  
said John W. Erwin Plan of Lots; thence along the Easterly  
line of State Highway Route No. 271, South 23° 45' West 40  
feet to the Northwesterly corner of Lot No. 1 on said John  
Hamula Plan of Lots; and place of beginning. A copy of the  
John Hamula Plan of Lots showing said Anderson Drive is  
attached hereto and made a part hereof.

ORDAINED AND ENACTED this 12 day of Dec., 1980.

TOWNSHIP OF JACKSON

By Donald G. Albert  
Chairman of Board of Supervisors

Leonard J. Kmetz  
Supervisor

Earl M. Miller  
Supervisor

ATTEST:

Gail Howie  
Secretary

The undersigned, Secretary of the Board of Supervisors of Jackson  
Township, Cambria County, Pennsylvania, hereby certifies the foregoing to be a  
true and correct copy of an Ordinance adopted by the Jackson Township Supervisors  
at a meeting held on Friday, December 12, 1980.



Gail Howie  
Gail Howie, Secretary

Road Docket

1981

Rats Microfilmed

RD#2 - 1981

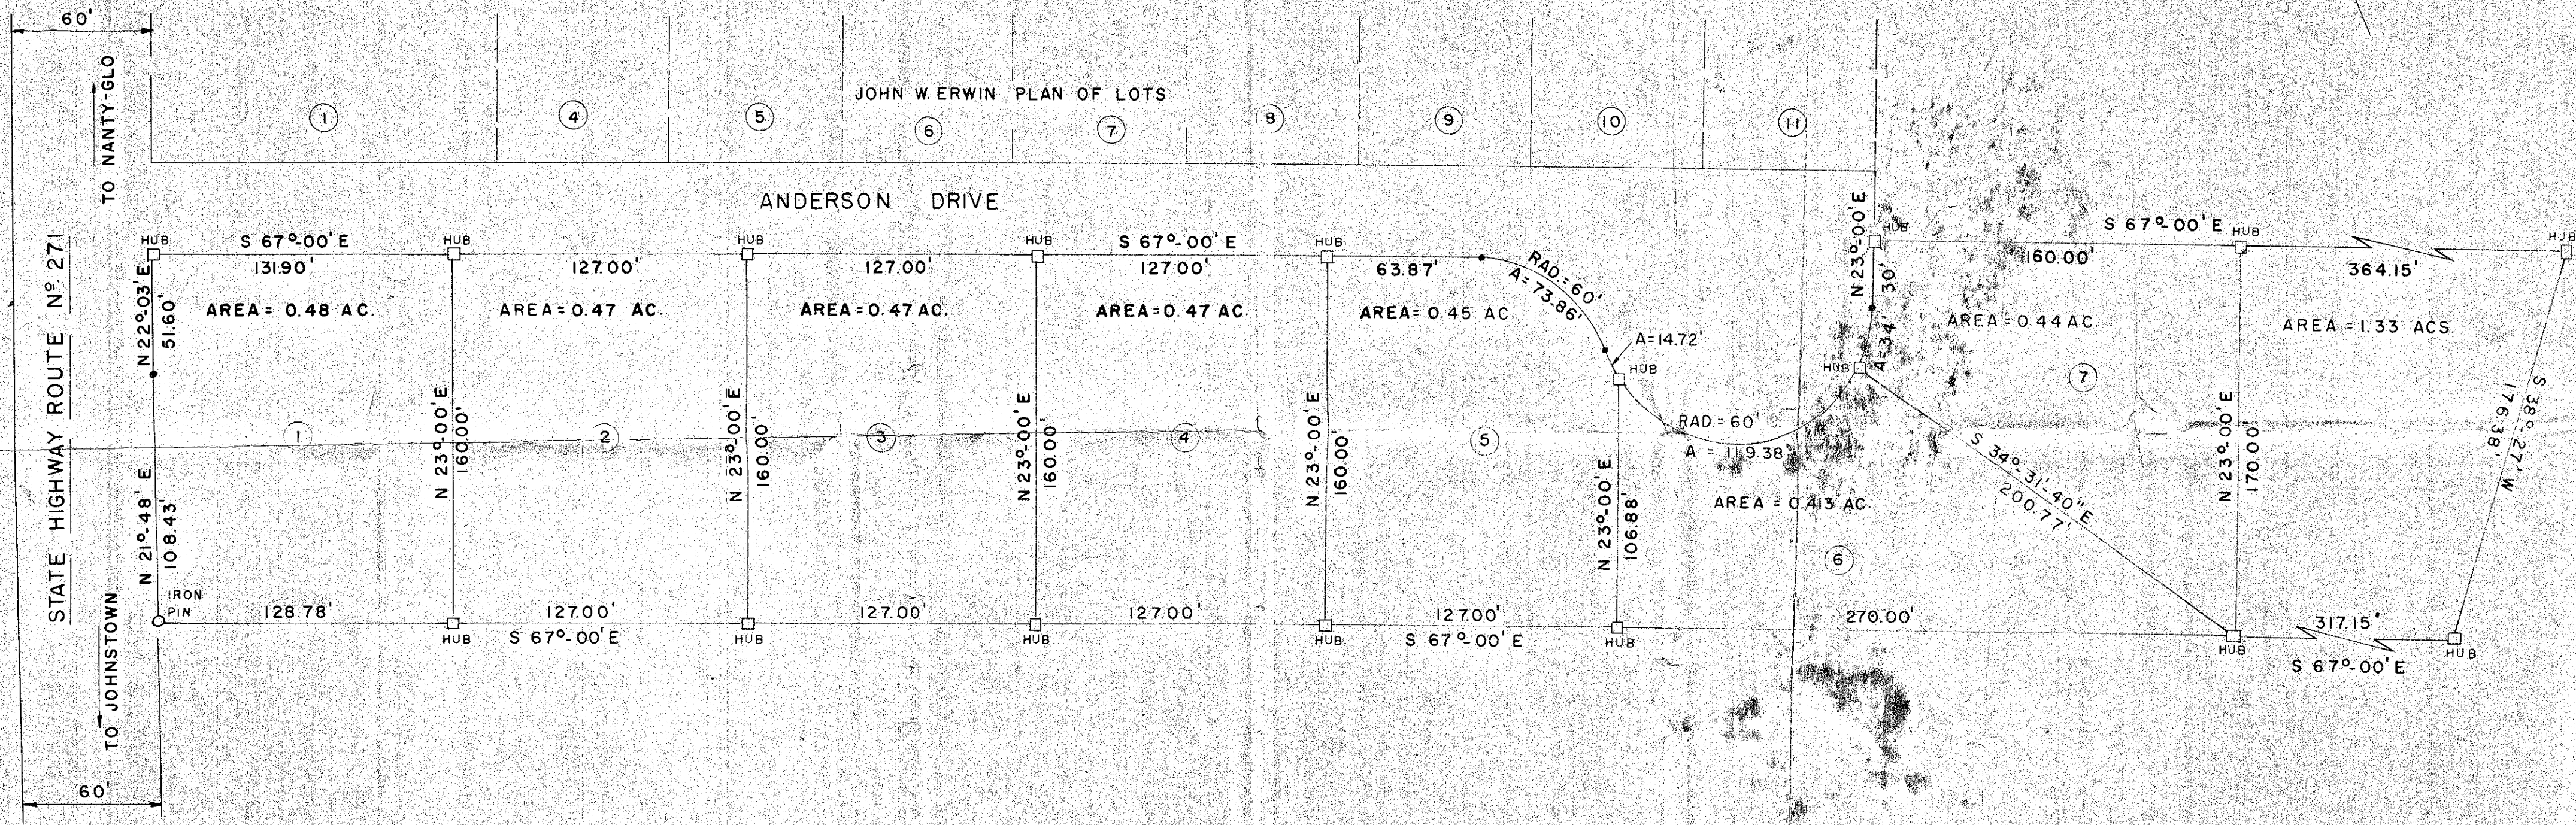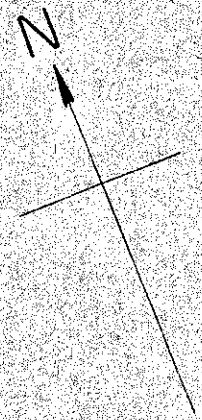

DATE APPROVED - 9/15/76  
 SUPERVISOR - */s/ Wayne Himes*  
 SUPERVISOR - */s/ Earl M. Miller*  
 SUPERVISOR - */s/ Harry A. Seely*  
 SECRETARY - */s/ Gail Horvath*

PLAN SHOWING SUBDIVISION OF  
 PROPERTY OF  
 JOHN HAMULA  
 SITUATE IN JACKSON TOWNSHIP  
 CAMBRIA COUNTY, PENNSYLVANIA

JOHN C. OSWALD - P. E.  
 JOHNSTOWN, PA.

DATE - 9-28-76 SCALE - 1" = 50'

*John C. Oswald*